

REVISION NO.

1	ADDED 4" 1" SSM
2	ADDED 4" 1" SSM
N&T LICENSE NO. C-3641
1122 FLOAL PARKWAY, SUITE 400
WILMINGTON, NC 28403
PHONE (910) 343-9653
FAX (910) 343-9604
CONSULTING ENGINEERS, P.C.
N&T #12002

COASTAL CHRISTIAN HIGH SCHOOL
KINGS HIGHWAY
WILMINGTON, NC 28403
NEW HANOVER COUNTY

PROJECT NO. 2009-04
DRAWN BY: EDB
SCALE: AS NOTED
DATE: 11/11/12
DWG FILE: 12002 MASTER

SHEET: C2
OF: XXX

LEGEND
PROPERTY LINE
PROPOSED 8" WATER LINE
PROPOSED 1" WATER LINE
PROPOSED 6" SS LINE
PROPOSED 6" SS LINE
PROPOSED RCP STORMDRAIN
PROPOSED CURB & CUTTER
DRSP INLET W/ EROSION CONTROL

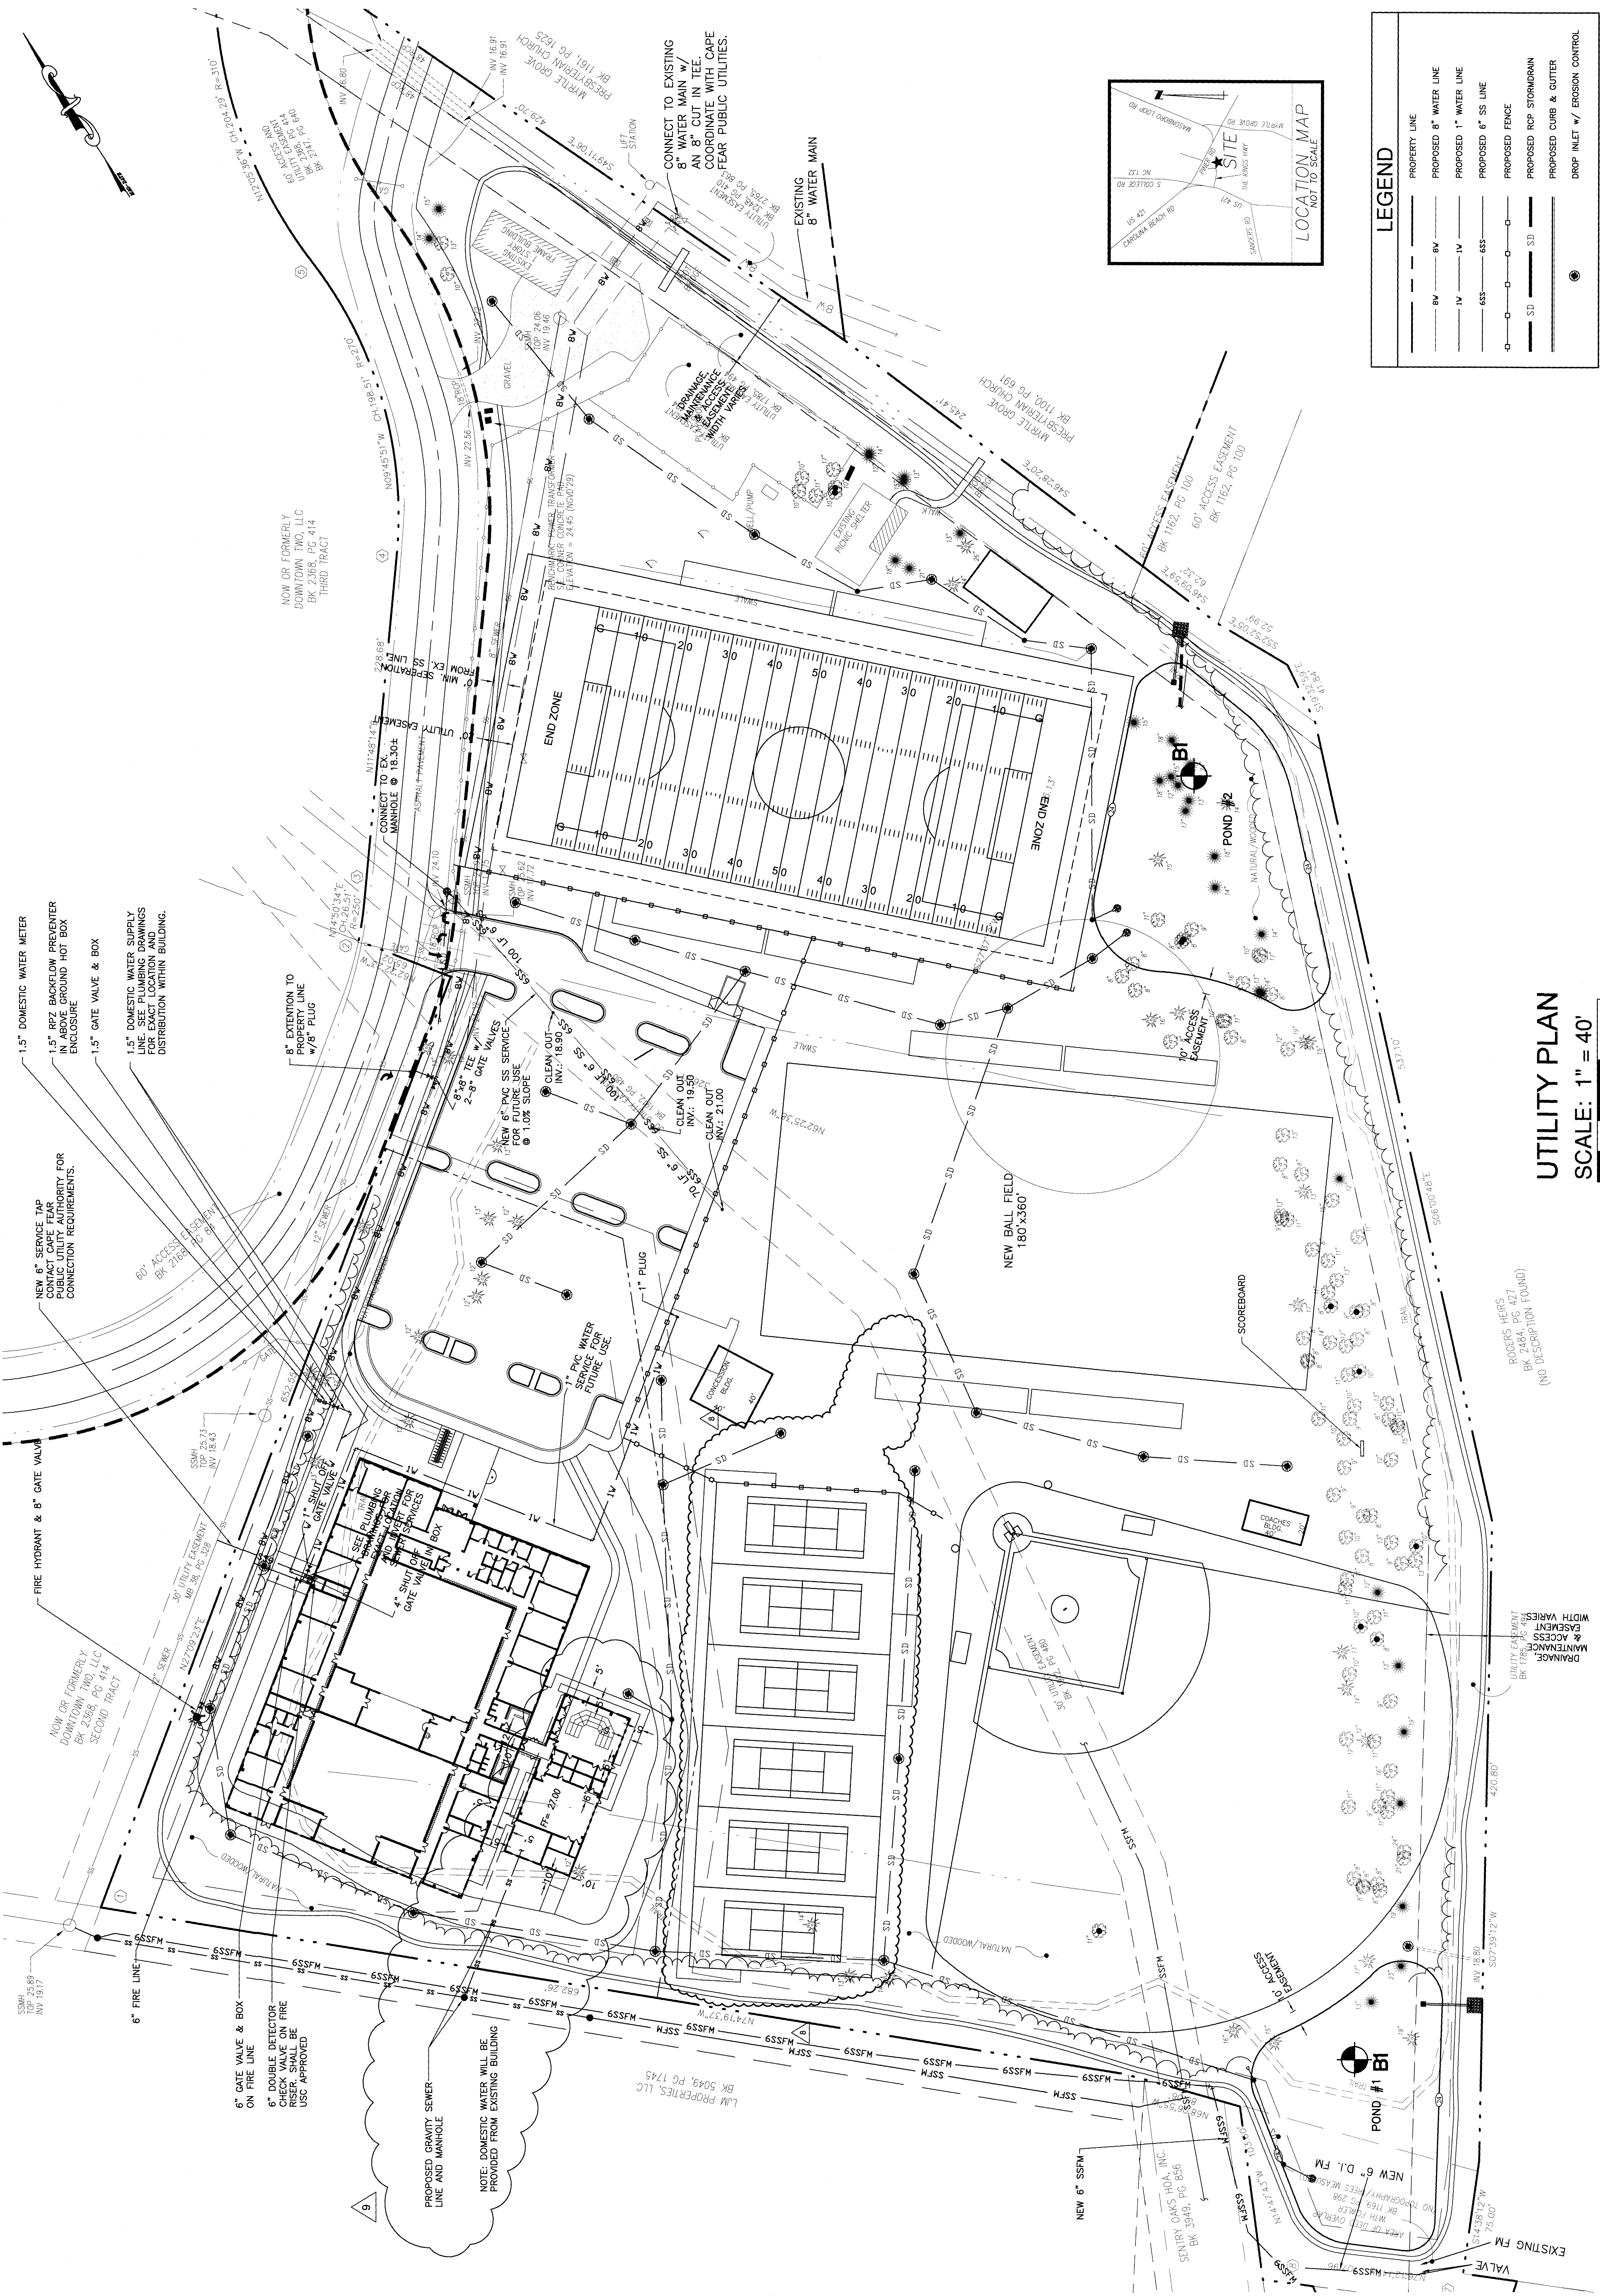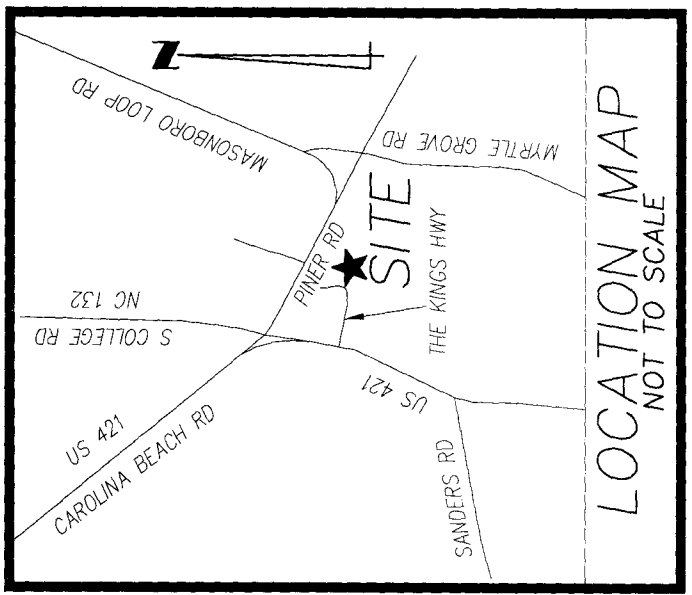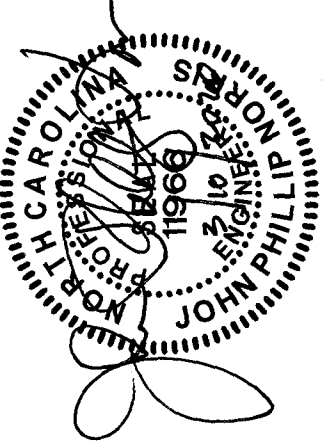

UTILITY PLAN

SCALE: 1" = 40'

- NOTE:
1. THERE ARE NO KNOWN WETLANDS ON THE PROJECT SITE.
 2. PROJECT DOES NOT RESIDE WITH 100 YR FLOOD PLAN.
 3. SEE SHEET C4 FOR CONSTRUCTION SEQUENCE FOR EROSION CONTROL.
 4. THIS SHEET HAS BEEN CREATED BY USING A SITE PLAN PREPARED BY URBAN DESIGN, ARCHITECT, P.A AND NOW REFLECTS A NEW BUILDING DESIGN BY OTHERS.