


LOCATION MAP

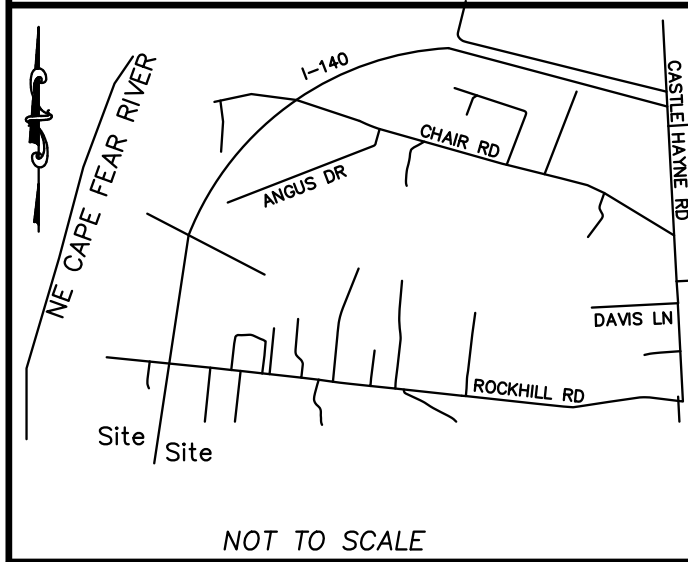

CSD
ENGINEERING
LICENSE # C-2710
ENGINEERING
LAND PLANNING
COMMERCIAL / RESIDENTIAL

P.O. BOX 4041
WILMINGTON, NC 28406
(910) 791-4441

CONCEPT PLAN FOR
1330 & 1320 ROCKHILL ROAD
LOCATED IN CAPE FEAR TOWNSHIP,
NEW HANOVER COUNTY, NORTH CAROLINA
OWNER: ROCK HILL ROAD INVESTMENTS, LLC
6025 TARRY ROAD
WILMINGTON, NC 28409
252-916-5030

--	--	--

REV. NO.	REMARKS	BY	DATE

DATE: 8-24-20
HORZ. SCALE: 1" = 100'
VERT. SCALE: N/A
DRAWN BY: RLW
CHECKED BY: HSR
PROJECT NO.: 13-0304

