
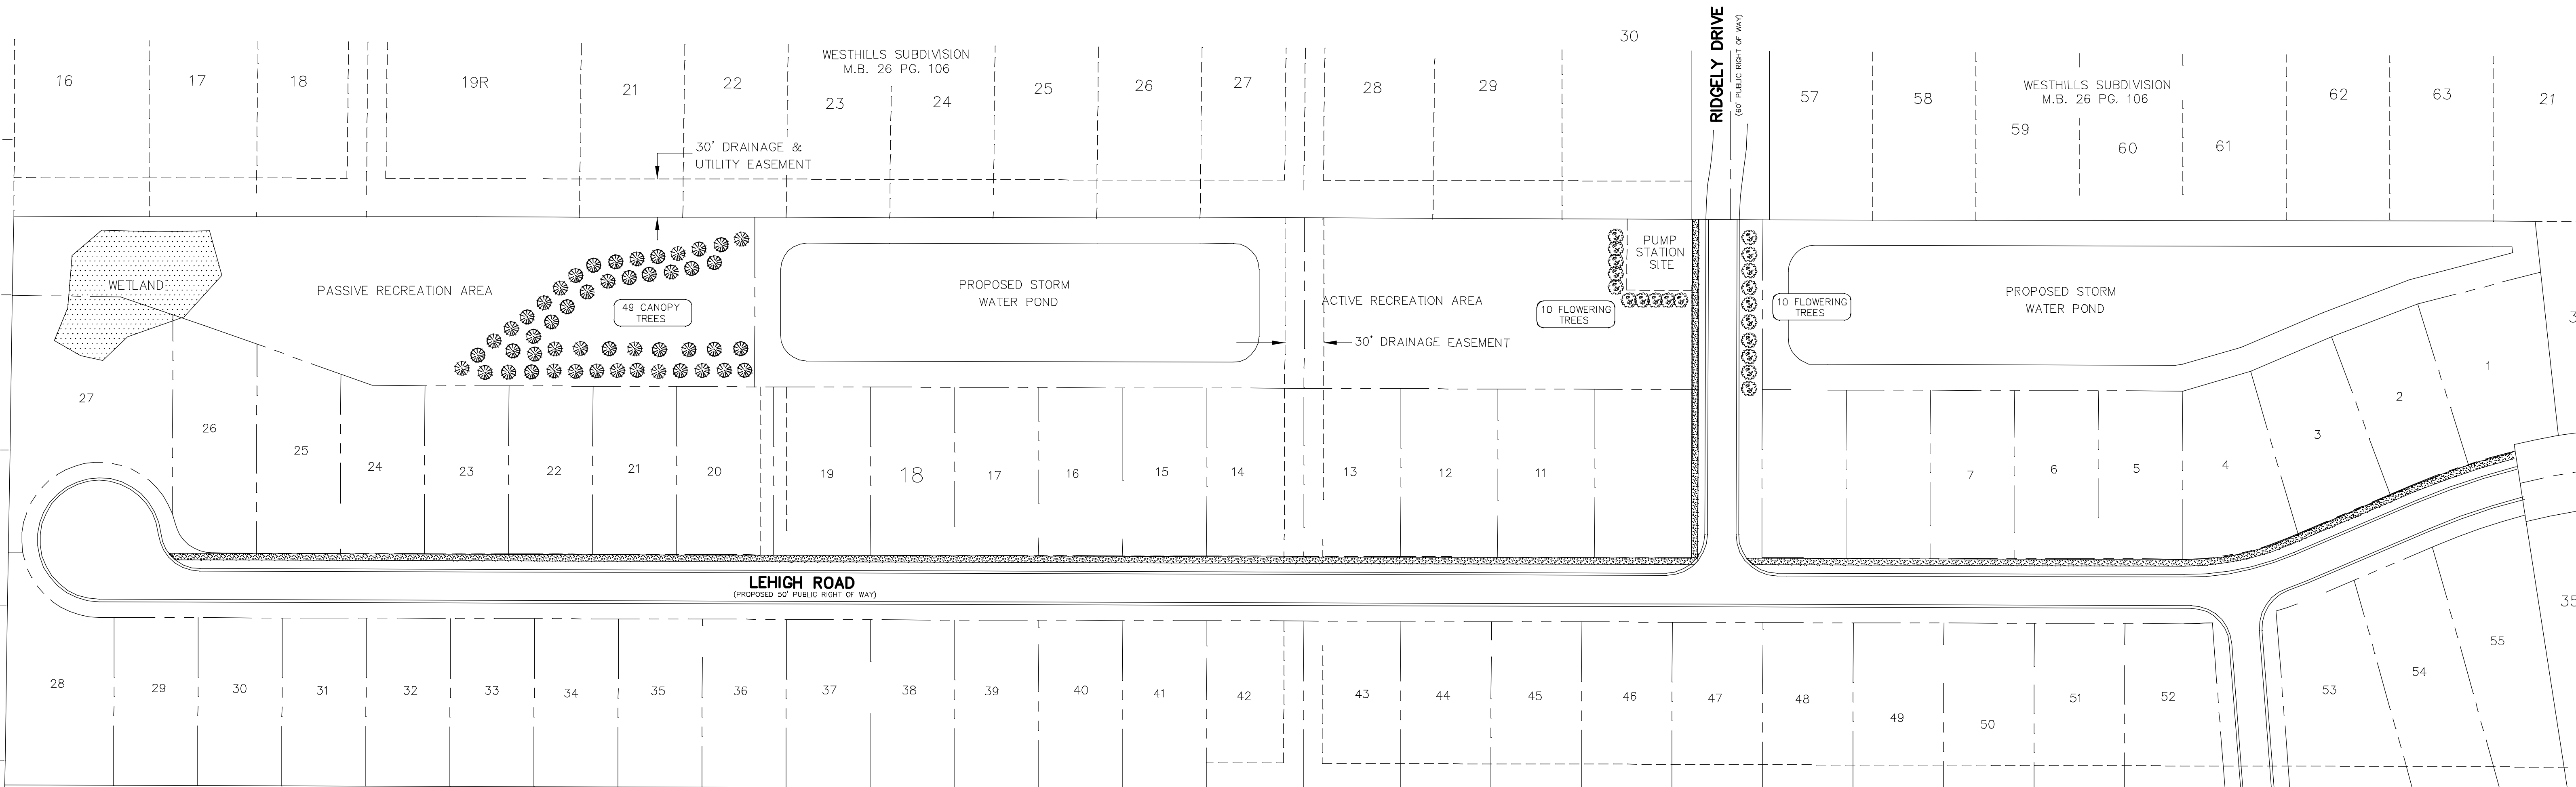
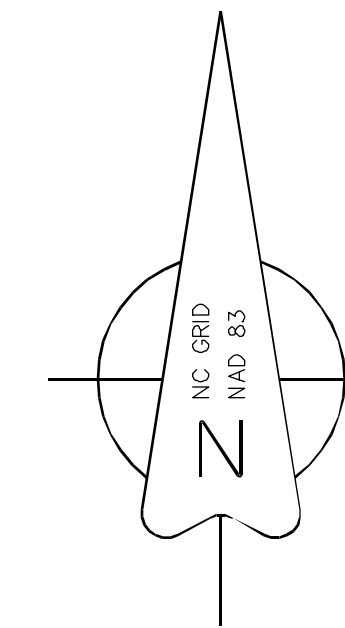


LOCATION MAP
NOT TO SCALE

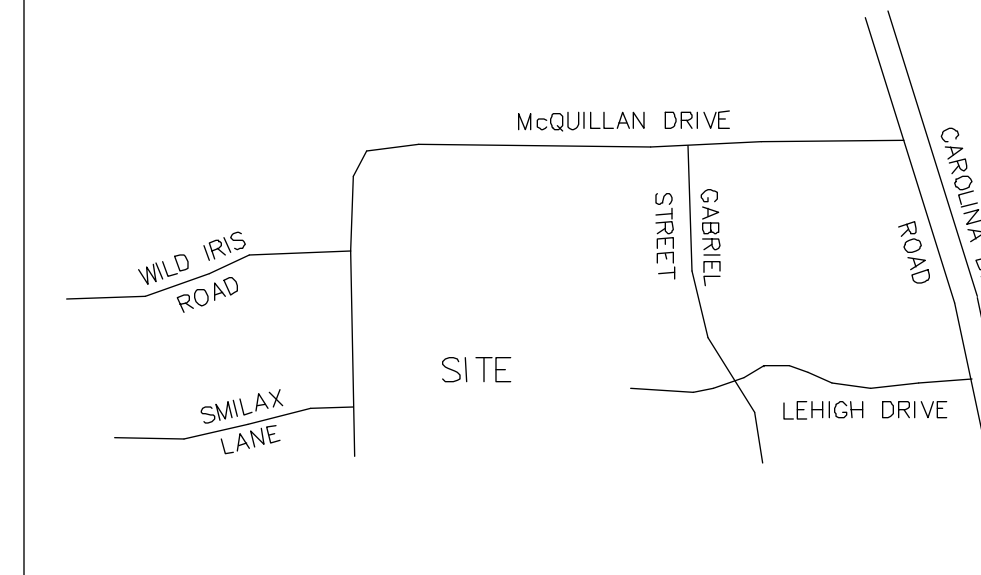


ERNEST & ELAINE BOZEMAN
D.B. 2687 PG. 948

TREE MITIGATION CALCULATIONS	
SIGNIFICATE TREES	
24" PINE (NEAR LOT 48)	1
24" PINE (NEAR LOT 41)	1
25" OAK (NEAR LOT 41)	1
13" MAGNOLIA (NEAR LOT 14)	1
8" MAGNOLIA (NEAR LOT 14)	1
9" MAGNOLIA (NEAR LOT 43)	1
CANOPY - 73"X 2=146"	
146"/3" = 49 TREES REQUIRED	49 TREES PROVIDED
FLOWERING - 30"X 2=60"	
60"/3"=20 TREES REQUIRED	20 TREES PROVIDED

NOTE: TREES TO BE PLANTED AT A 12 FT. MINIMUM CENTER


- NOTES**
1. SURVEYED APRIL - MAY 2016
 2. FOR REFERENCE SEE AS NOTED
 3. IRONS AT ALL CORNERS UNLESS OTHERWISE NOTED.
 4. 19.86 ACRES TOTAL AREA
- SURVEY REFERENCE**
- DB 5791 PG 1370
 - DB 5092 PG 2254
 - OTHER NOTED ADJACENT MAPS

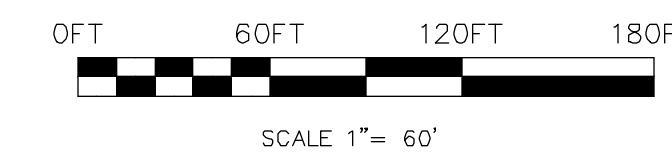

REV. NO.	REVISIONS	DATE
1	COUNTY COMMENTS	07/28/16

Copyright ©, Hanover Design Services, P.A. All rights reserved. Reproduction or use of the contents of this document, or additions or deletions to this document, in whole or part, without written consent of the Land Surveyor or Engineer, is prohibited. Only copies from the original of this document, marked with the original signature and original seal of the Surveyor or Engineer, shall be considered to be valid and true copies.

ROUND TREE RIDGE - TREE MITIGATION PLAN
LOCATED IN NEW HANOVER COUNTY, NORTH CAROLINA

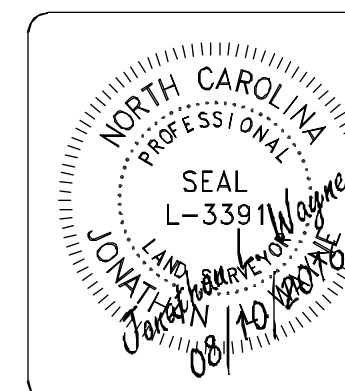

OWNER/DEVELOPER: TRS HOLDINGS LLC
TOM SMITH
420 BEASLEY ROAD
WILMINGTON, NC 28409

HANOVER DESIGN SERVICES, P.A.
LAND SURVEYORS, ENGINEERS & LAND PLANNERS
1123 FLORAL PARKWAY
WILMINGTON, N.C. 28403
PHONE: (910) 343-8002
LICENSE # C-0597

Date: 07/07/16
Scale: 1" = 60'
Drawn: J.L.W.
Checked: J.L.W.
Project No: 14160
Sheet No: 1 of 1