
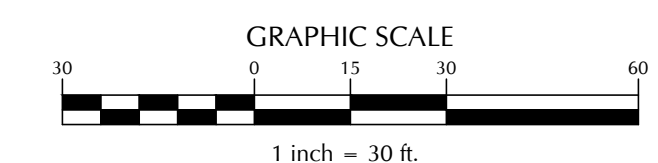


NOW OR FORMERLY  
JON MASON AND  
ASSOCIATES, LLC  
MAP BOOK 46 PAGE 63

NOW OR FORMERLY  
WHITE OAK APARTMENTS LP  
AND GRAHAM WHITE  
PARCEL 1R  
MAP BOOK 49 PAGE 23

NOW OR FORMERLY  
JON MASON AND  
ASSOCIATES, LLC  
MAP BOOK 46 PAGE 63

NOW OR FORMERLY  
WINSLOW  
TRACT 28  
MAP BOOK 55 PAGE 248

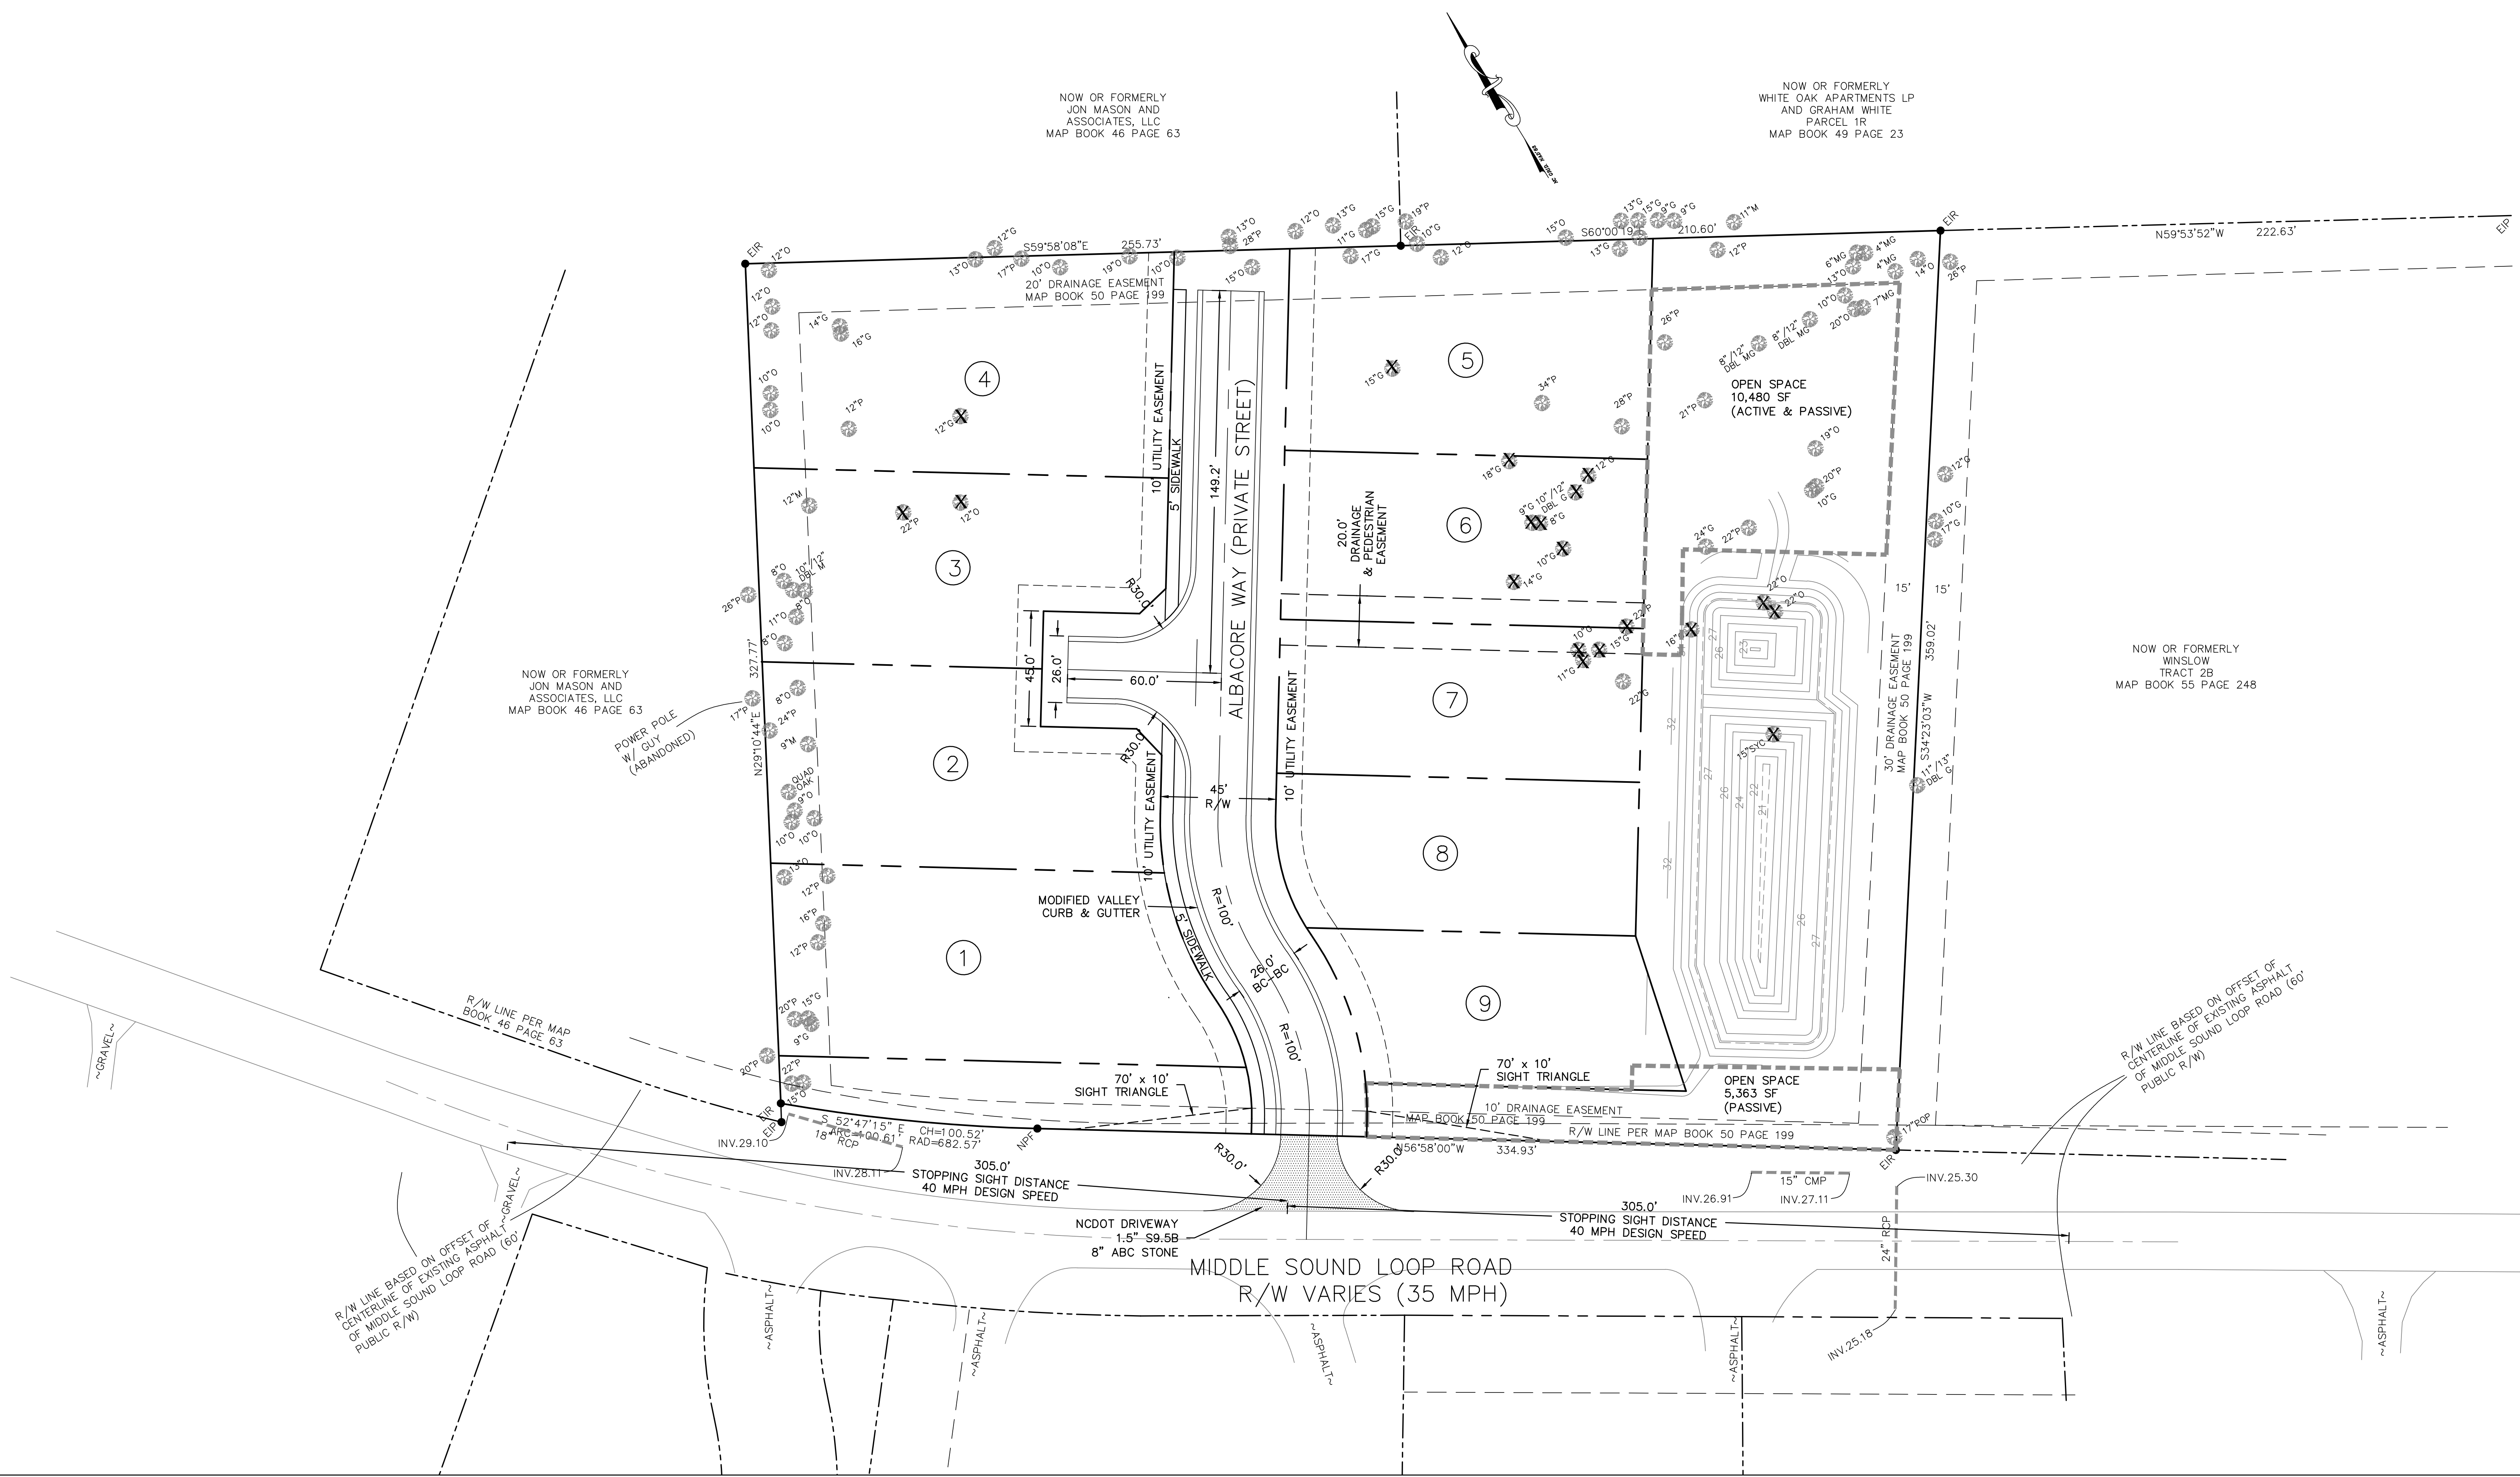

PRELIMINARY - DO NOT USE FOR CONSTRUCTION

No.	Revision	Date	By

Designer	MNH	Scale	AS SHOWN
Drawn By	MNH	Date	NOVEMBER, 2017
Checked By	MNH	Job No.	

**PAGES CORNER**  
NEW HANOVER COUNTY  
NORTH CAROLINA

BLANCHARD BUILDING & PROPERTIES, INC.  
111 MONTEREY DRIVE  
WILMINGTON, NC 28409

PORT CITY CONSULTING  
ENGINEERS, PLLC  
6216 STONEBRIDGE ROAD  
WILMINGTON, NC 28409  
910-599-1744 LICENSE No. P-1032

**SITE LAYOUT PLAN**

Sheet No.  
**C-3**