


\\tam-fs01\Tampa\Files\PROJECT\09218086.12\Data and Calculations\Special Use Permit\Attachments & Figures\Attachment C - NHC Landfill Figure - Standard\211110 - SUP - SITEPLAN-New Property 30x42.dwg Nov 11, 2021 - 3:56pm Layout Name: ULTIMATE BUILDOUT 30x42 By: 3935jus

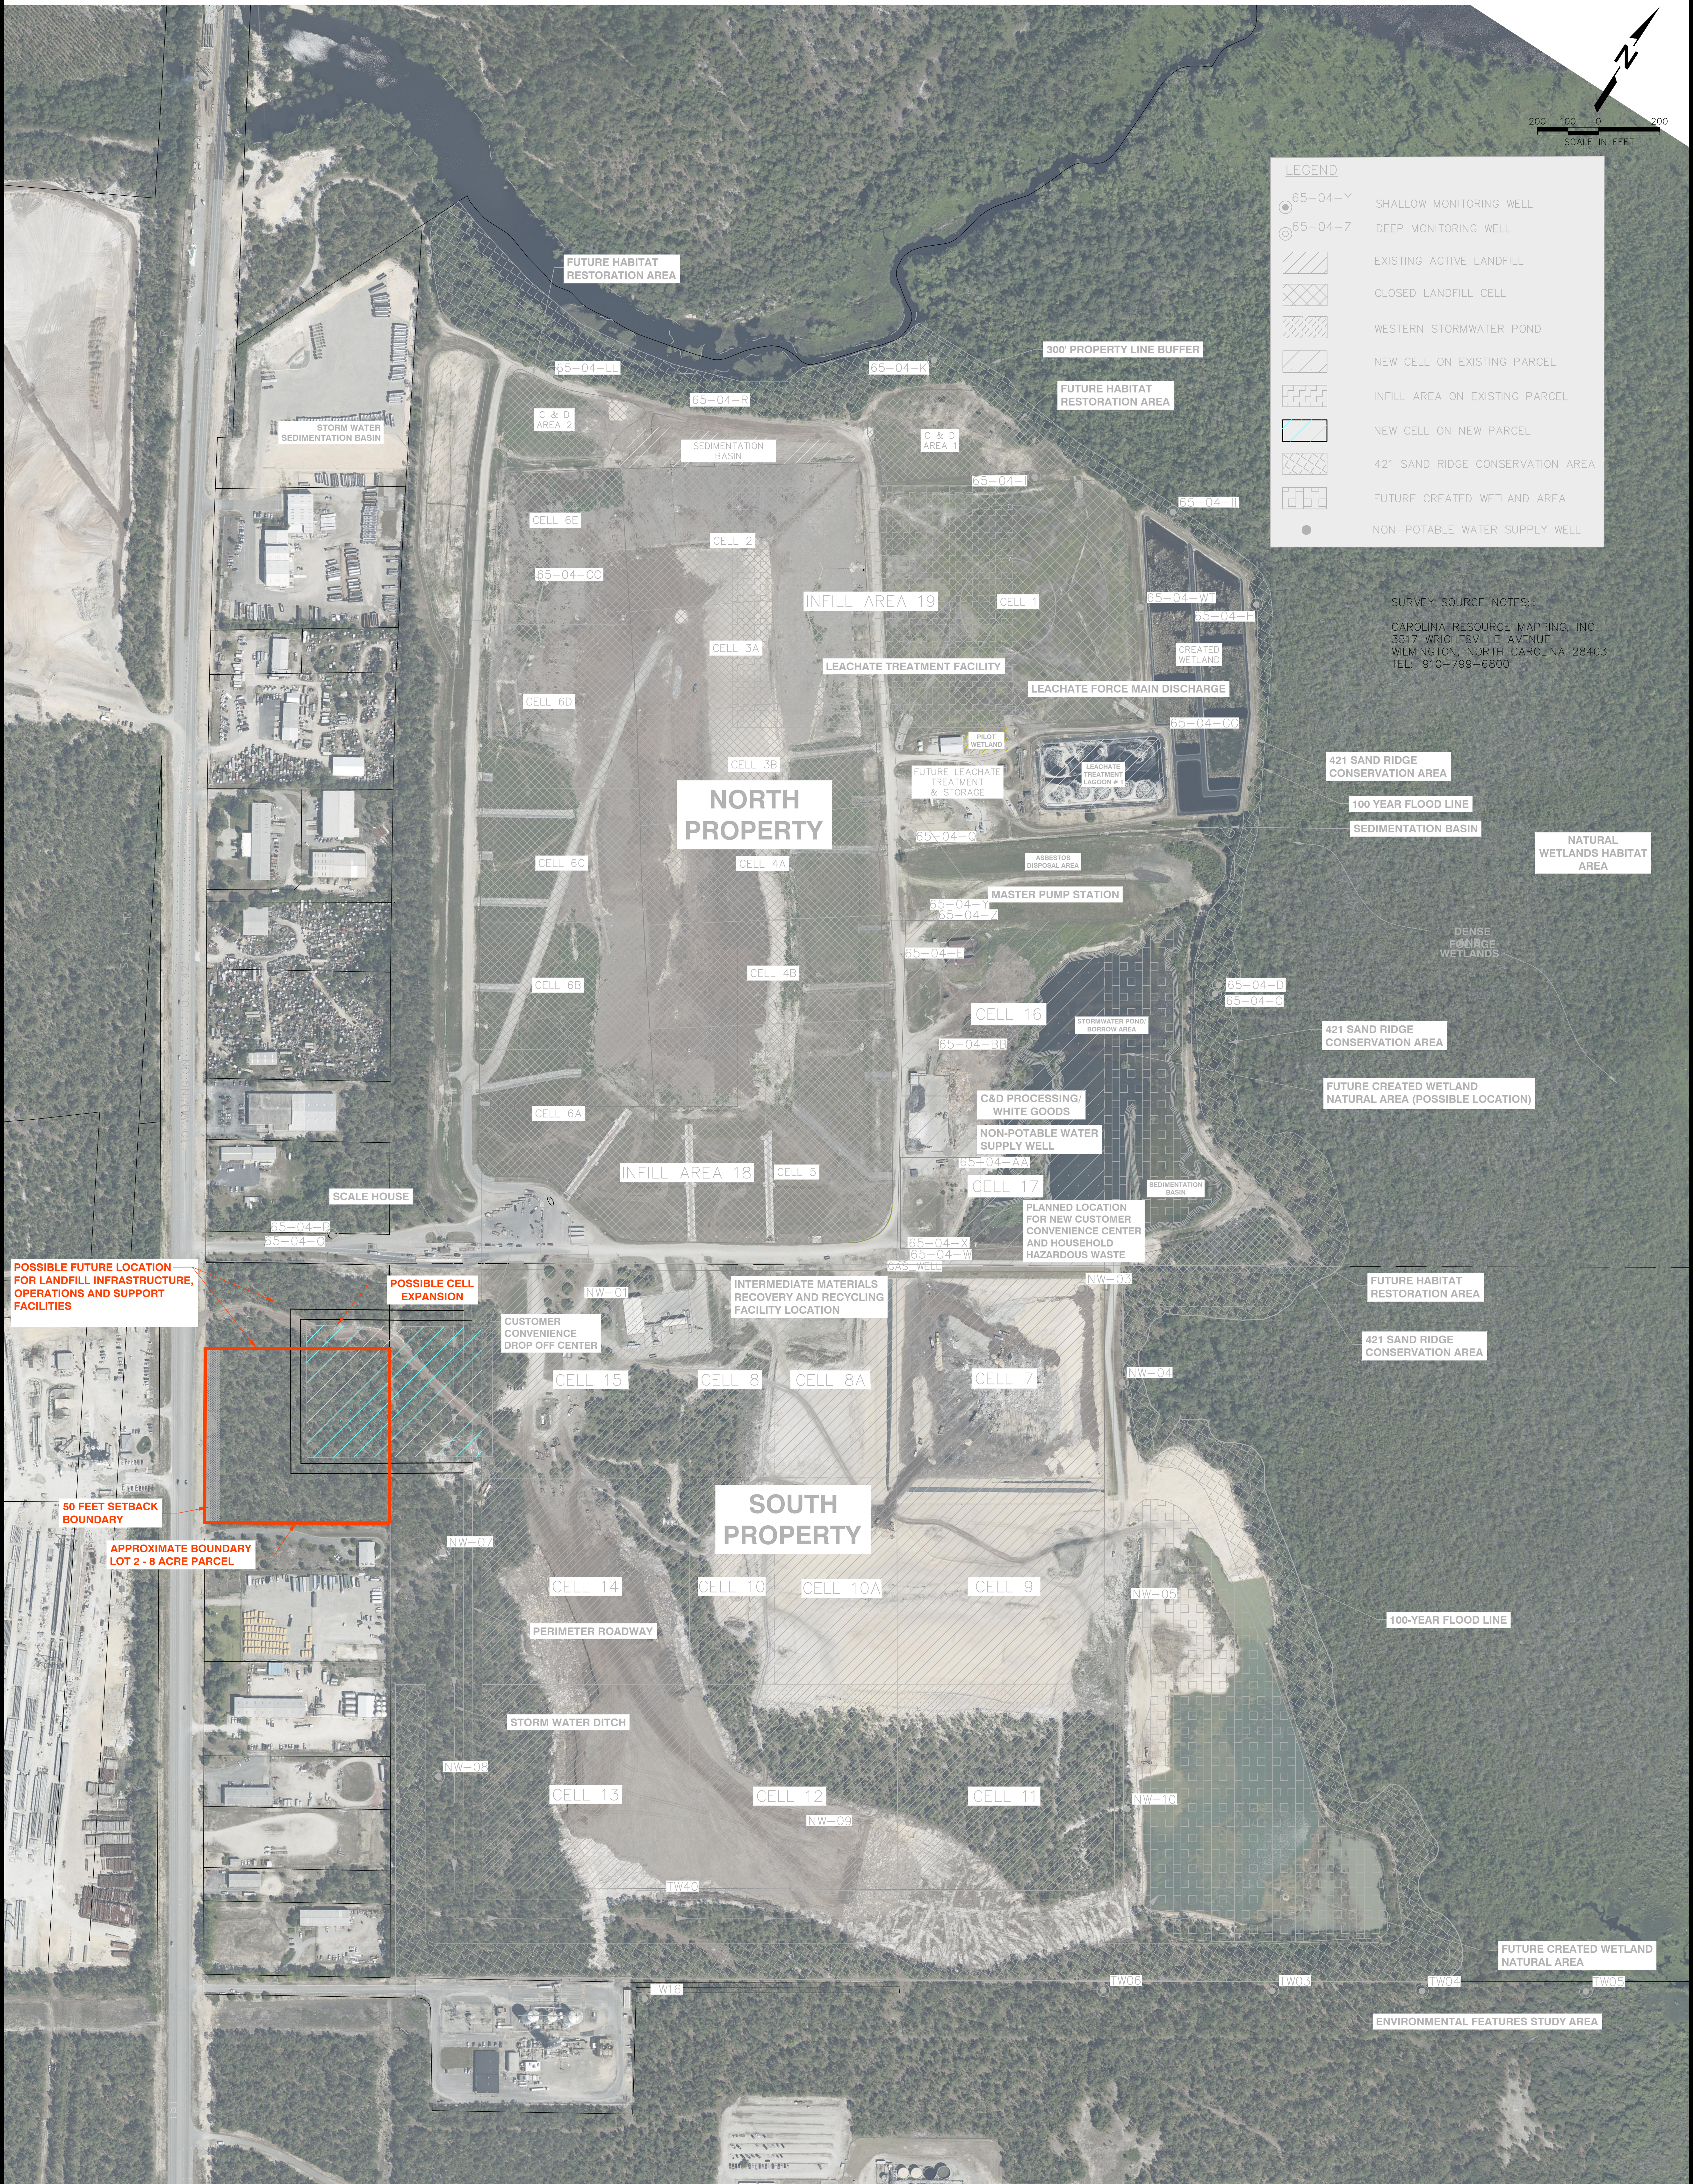

THIS ITEM HAS BEEN DIGITALLY SIGNED AND SEALED BY IAN SPURLOCK, P.E. ON THE DATE ADJACENT TO THE SEAL.

PRINTED COPIES OF THIS DOCUMENT ARE NOT CONSIDERED SIGNED AND SEALED AND THE SIGNATURE MUST BE VERIFIED ON ANY ELECTRONIC COPIES.



SCS ENGINEERS

NEW HANOVER COUNTY LANDFILL - ULTIMATE BUILDOUT