



LOCATION MAP

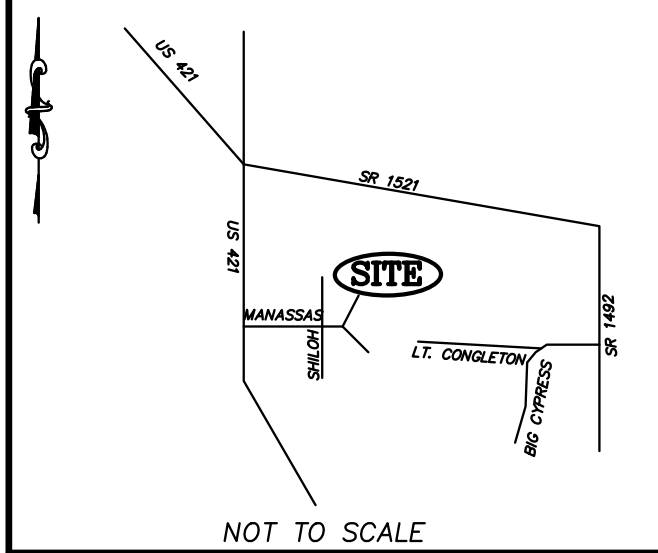

NOT TO SCALE

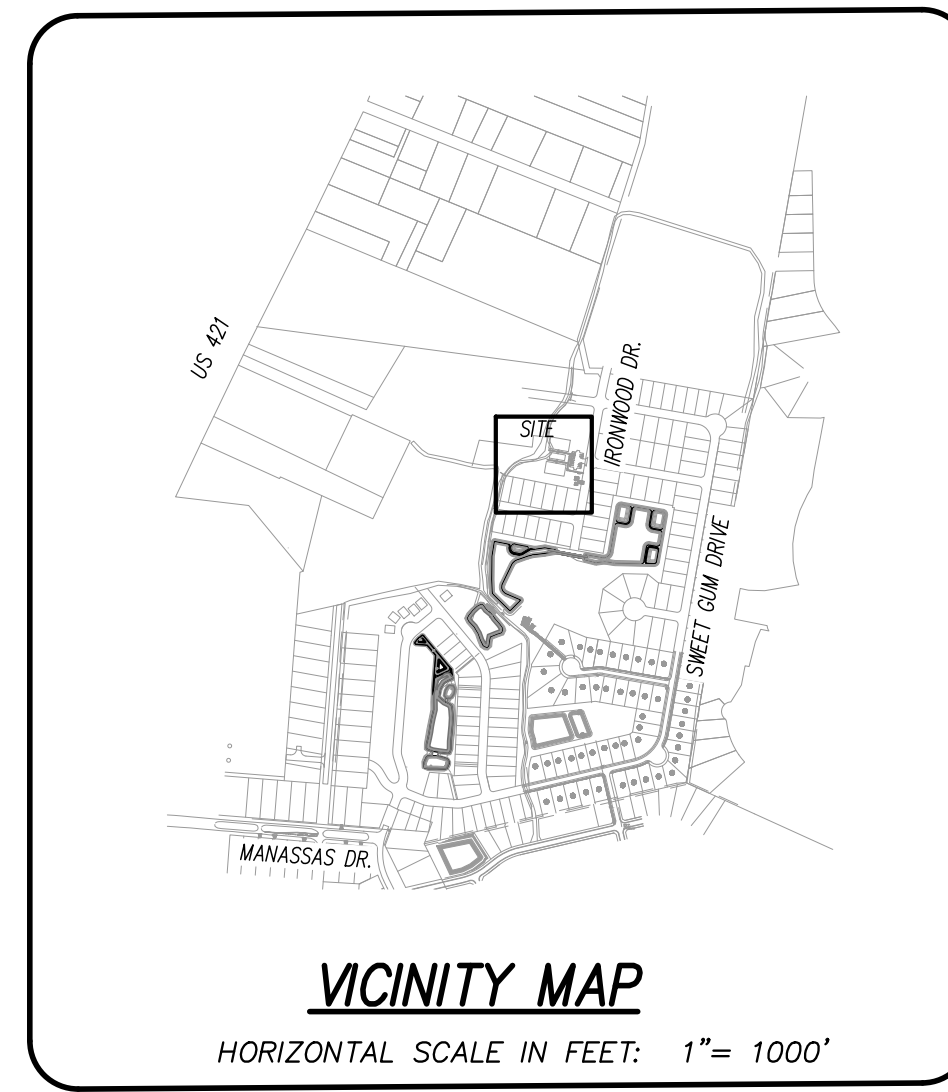

VICINITY MAP

HORIZONTAL SCALE IN FEET: 1" = 1000'

Proposed Plant Table

Quantity	Symbol	Scientific Name	Common Name	Planting Size	Planting Remarks
16		<i>Ilex vomitoria</i>	Dwarf Yaupon Holly	3 Gal.	PARKING LOT
4		<i>Acer buergerianum</i>	Trident Maple	3" CAL.	PARKING LOT
7		<i>Lagerstroemia indica</i>	Crape Myrtle	2.5" CAL.	STREET YARD
8		<i>Myrica cerifera</i>	Wax Myrtle	7 Gal. 3" HT.	PARKING LOT

SITE DATA


PROP. IMPERVIOUS
 SHELTER = 2,400 SF
 COURTS = 12,480 SF
 SIDEWALK = 2,236 SF
 PARKING = 5,542 SF
 TOTAL = 22,658 SF

LEGEND

- EXISTING BOUNDARY
- PROP. BUILDING
- PROP. SIDEWALK
- STORM DRAIN
- EXISTING TREE
- EXISTING TREE w/ TREE PROTECTION
- EXISTING TREE TO BE REMOVED

GENERAL NOTES:

- NEW HANOVER COUNTY PARID: PORTION R07600-004-251-000
- PROPERTY ADDRESS: 6010 IRONWOOD DRIVE
- ZONING DISTRICT: R-15
- DEEDBOOK 5836 PAGE 1392
- AREA: 129,373 SF (2.97 AC)
- NO SIGNIFICANT TREES WITHIN PROPOSED IMPROVEMENTS.

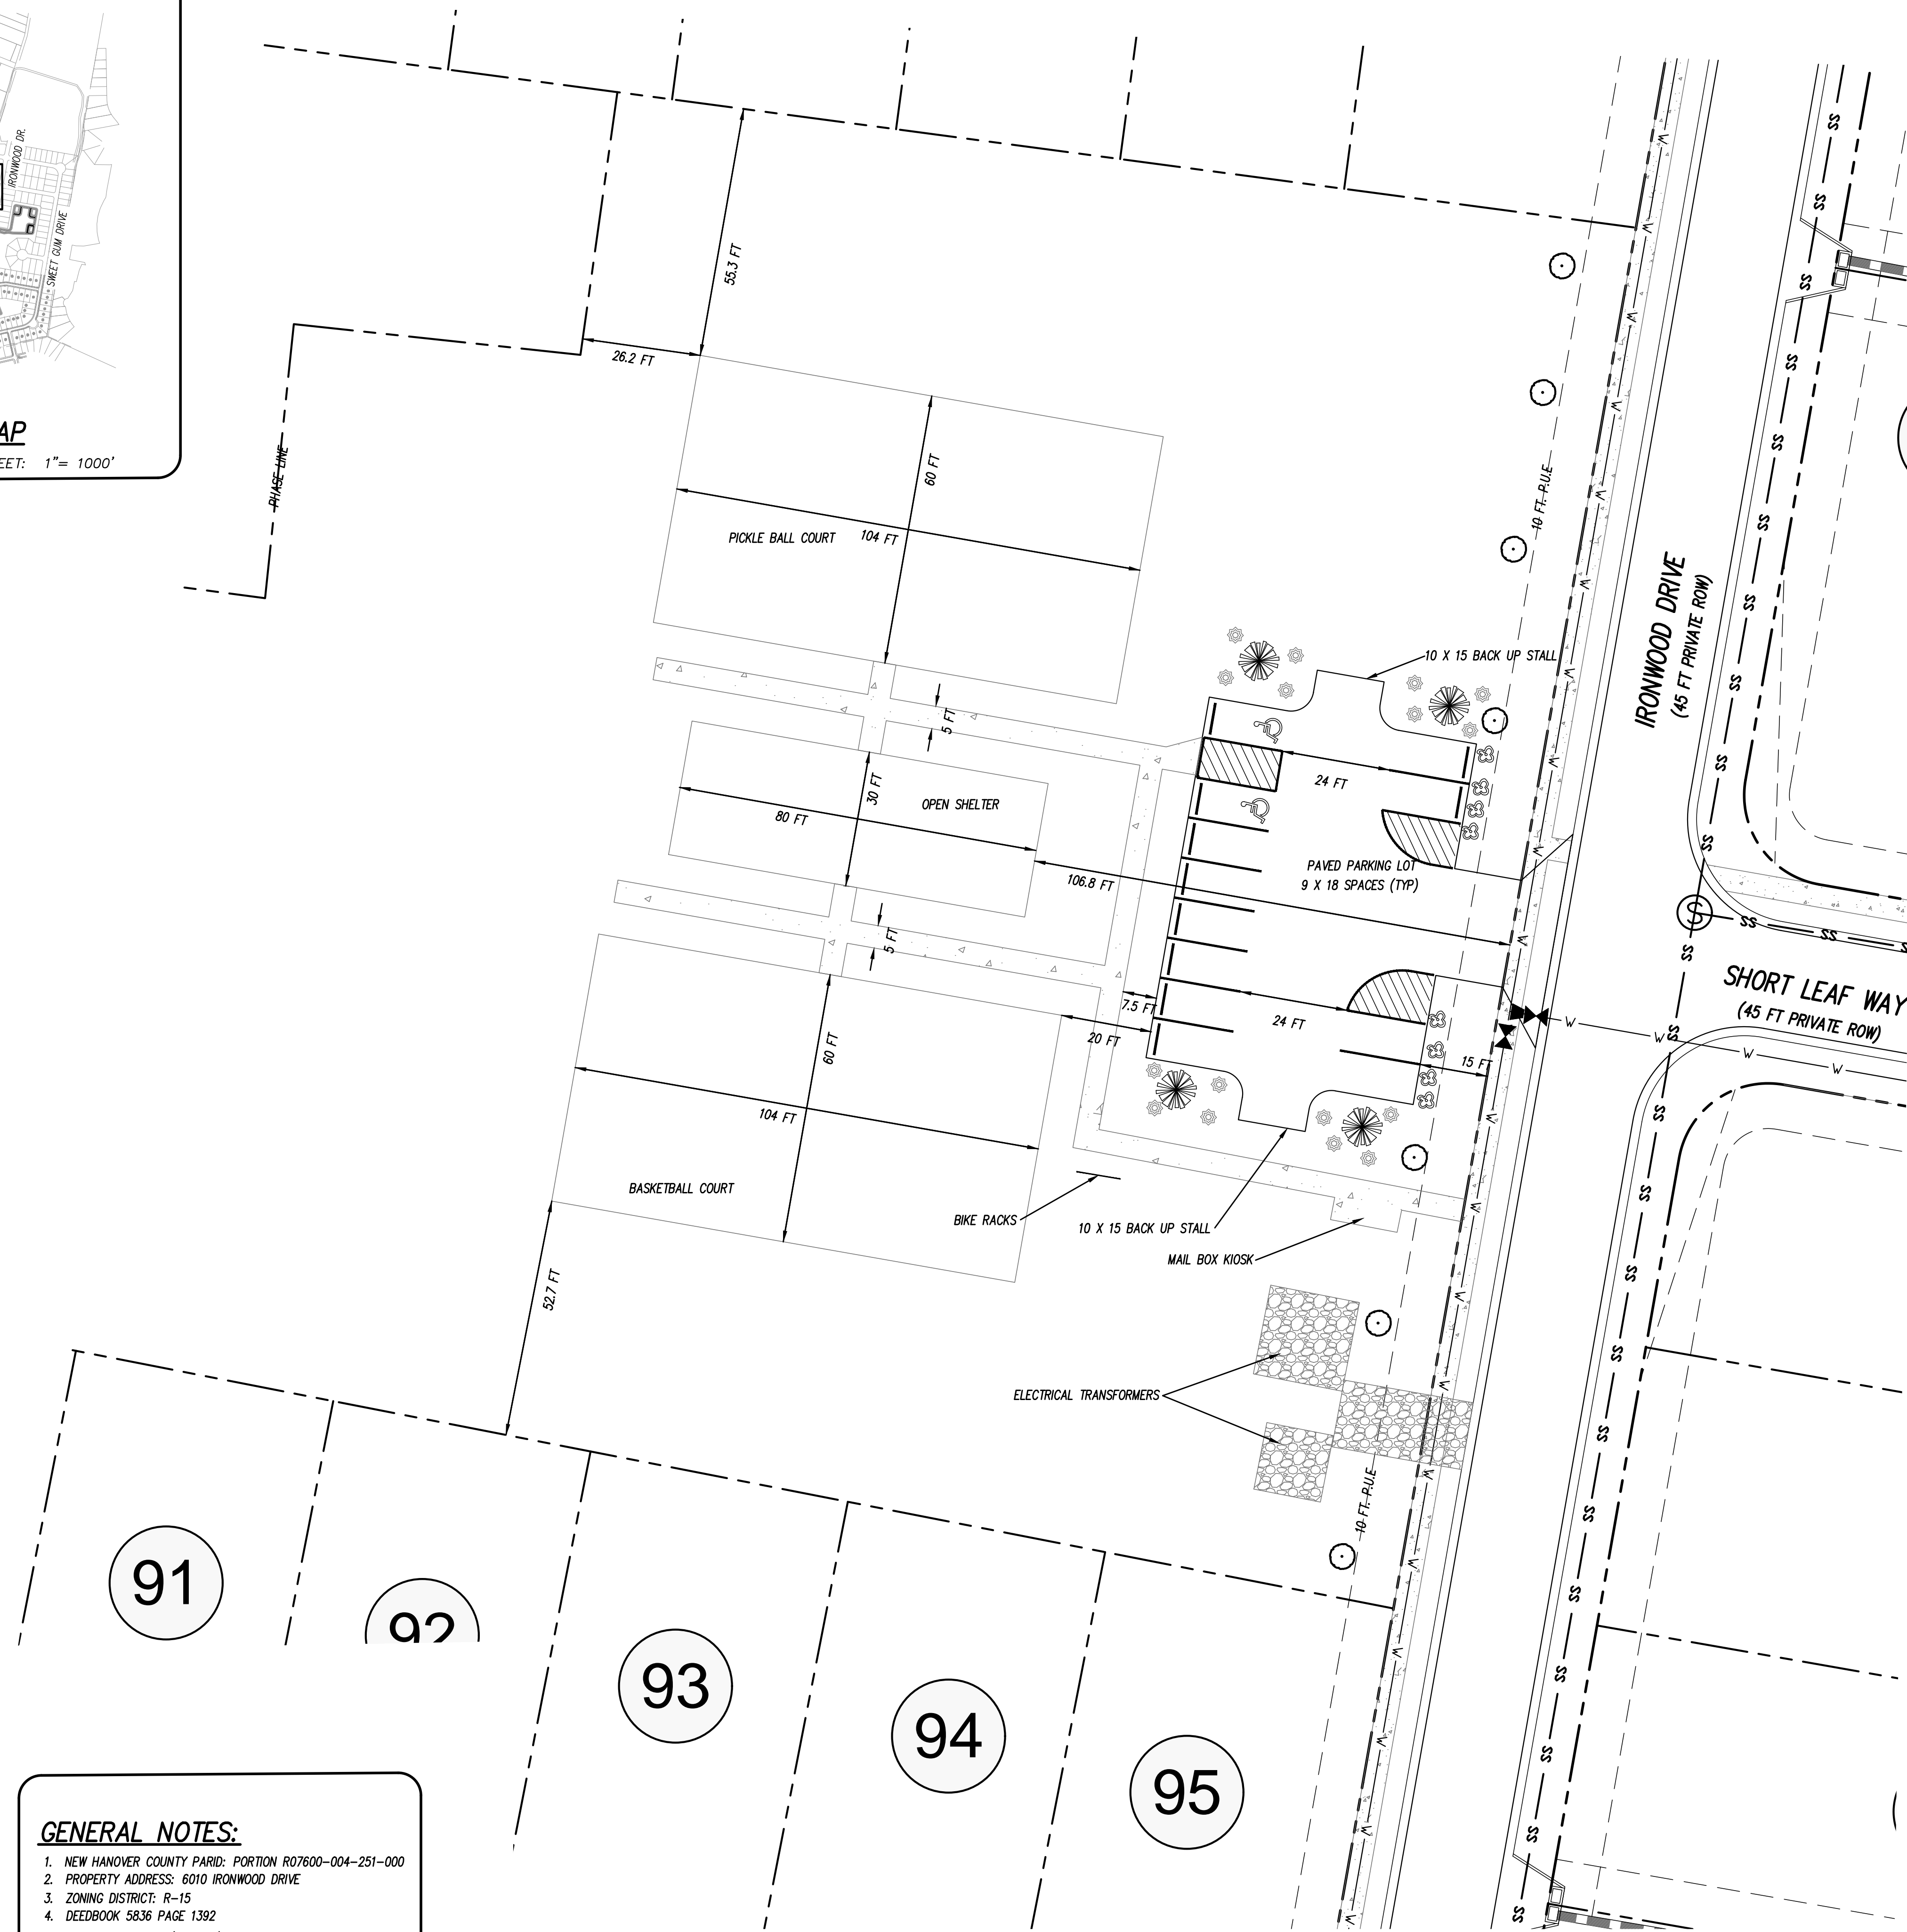

20 10 0 20 40 60
 HORIZONTAL SCALE IN FEET: 1" = 20'



LICENSE # C-2710
 ENGINEERING
 LAND PLANNING
 COMMERCIAL / RESIDENTIAL

P.O. BOX 4041
 WILMINGTON, NC 28406
 (910) 791-4441

AMENITY CENTER
TARIN WOODS II

AMENITY CENTER FOR
TARIN WOODS II
 LOCATED IN FEDERAL POINT TOWNSHIP,
 NEW HANOVER COUNTY, NORTH CAROLINA
 OWNER: HOOPER DADDY, LLC
 7150 RIVER ROAD
 WILMINGTON, NC 28412
 910-443-3060

PRELIMINARY

REV. NO.	BY	DATE	REMARKS

DATE: 3-10-20
 HORZ. SCALE: 1" = 20'
 VERT. SCALE: n/a
 DRAWN BY: RLW
 CHECKED BY: HSR
 PROJECT NO.: 06-0134

Sheet No. **1** of **1**