


NORRIS & TUNSTALL — CONSULTING ENGINEERS P.C. — 2602 IRON GATE DR. SUITE #102 1429 ASH-LITTLE RIVER RD. NW WILMINGTON, NC 28412 ASH, NC 28420 PHONE (910) 343-9653 PHONE (910) 287-5900		DEVELOPER MCKINLEY D. DULL, MANAGER SEAMIST PROPERTIES, LLC. 3807 PEACHTREE AVE., SUITE 200 WILMINGTON, NC 28403 910 395-6036	PRELIMINARY SITE PLAN WILMINGTON TRADE CENTER 4104 US HWY 421 N WILMINGTON, N. C.
Licence #C-3641 19131			
DES.	JST		
CKD.	JPN		
DRWN.	NKS		
DATE	4/29/20		
 PROGRESS DRAWING DO NOT USE FOR CONSTRUCTION			
C0			

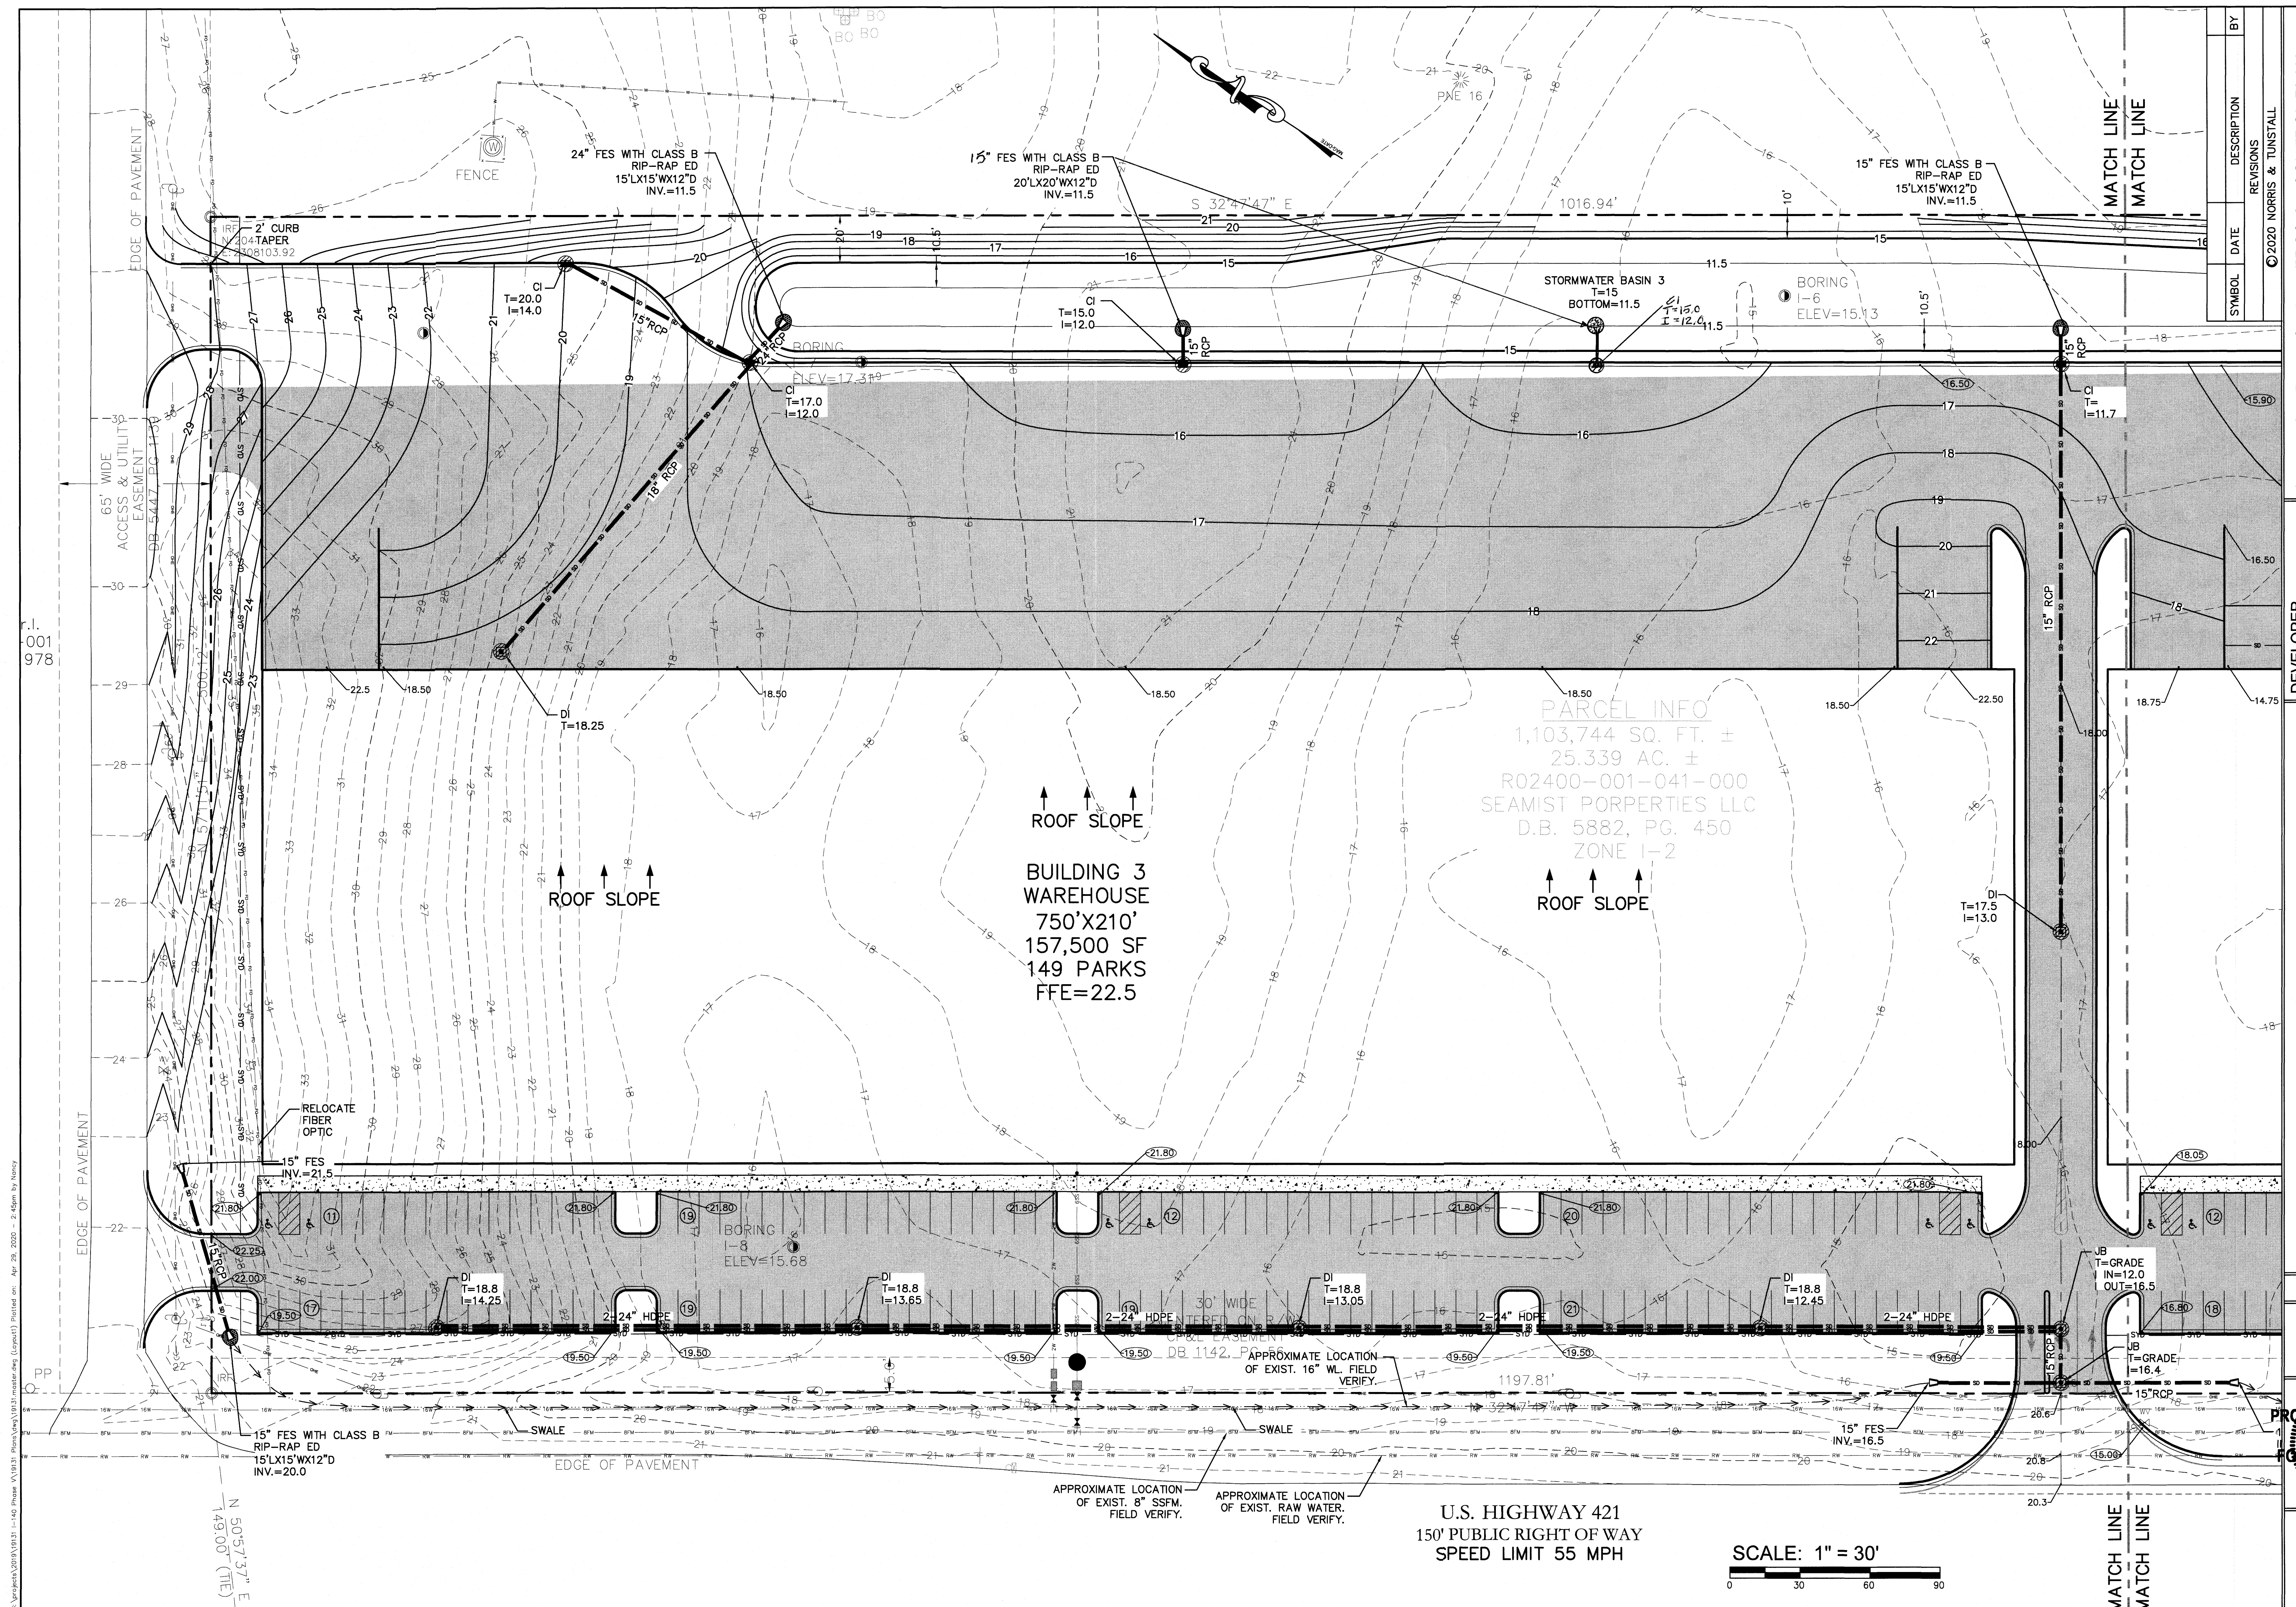

REVISIONS			
BY	DATE	DESCRIPTION	


GRADING, DRAINAGE AND EROSION CONTROL PLAN
WILMINGTON TRADE CENTER
11104 US HWY 421 N
WILMINGTON, N. C.

DEVELOPER
MCKINLEY D. DULL, MANAGER
SEAMIST PROPERTIES, LLC.
3807 PEACHTREE AVE., SUITE 200
WILMINGTON, NC 28403
910 395-6036

NORRIS & TUNSTALL
— CONSULTING ENGINEERS P.C. —
2602 IRON GATE DR., SUITE #102 1429 ASH-LITTLE RIVER RD., NW
WILMINGTON, NC 28412 ASH, NC 28420
PHONE (910) 343-9653 PHONE (910) 267-5900

Licence #C-3641	
19131	
DES.	JST
CKD.	JPN
DRWN.	NKS
DATE	4/29/20

C1

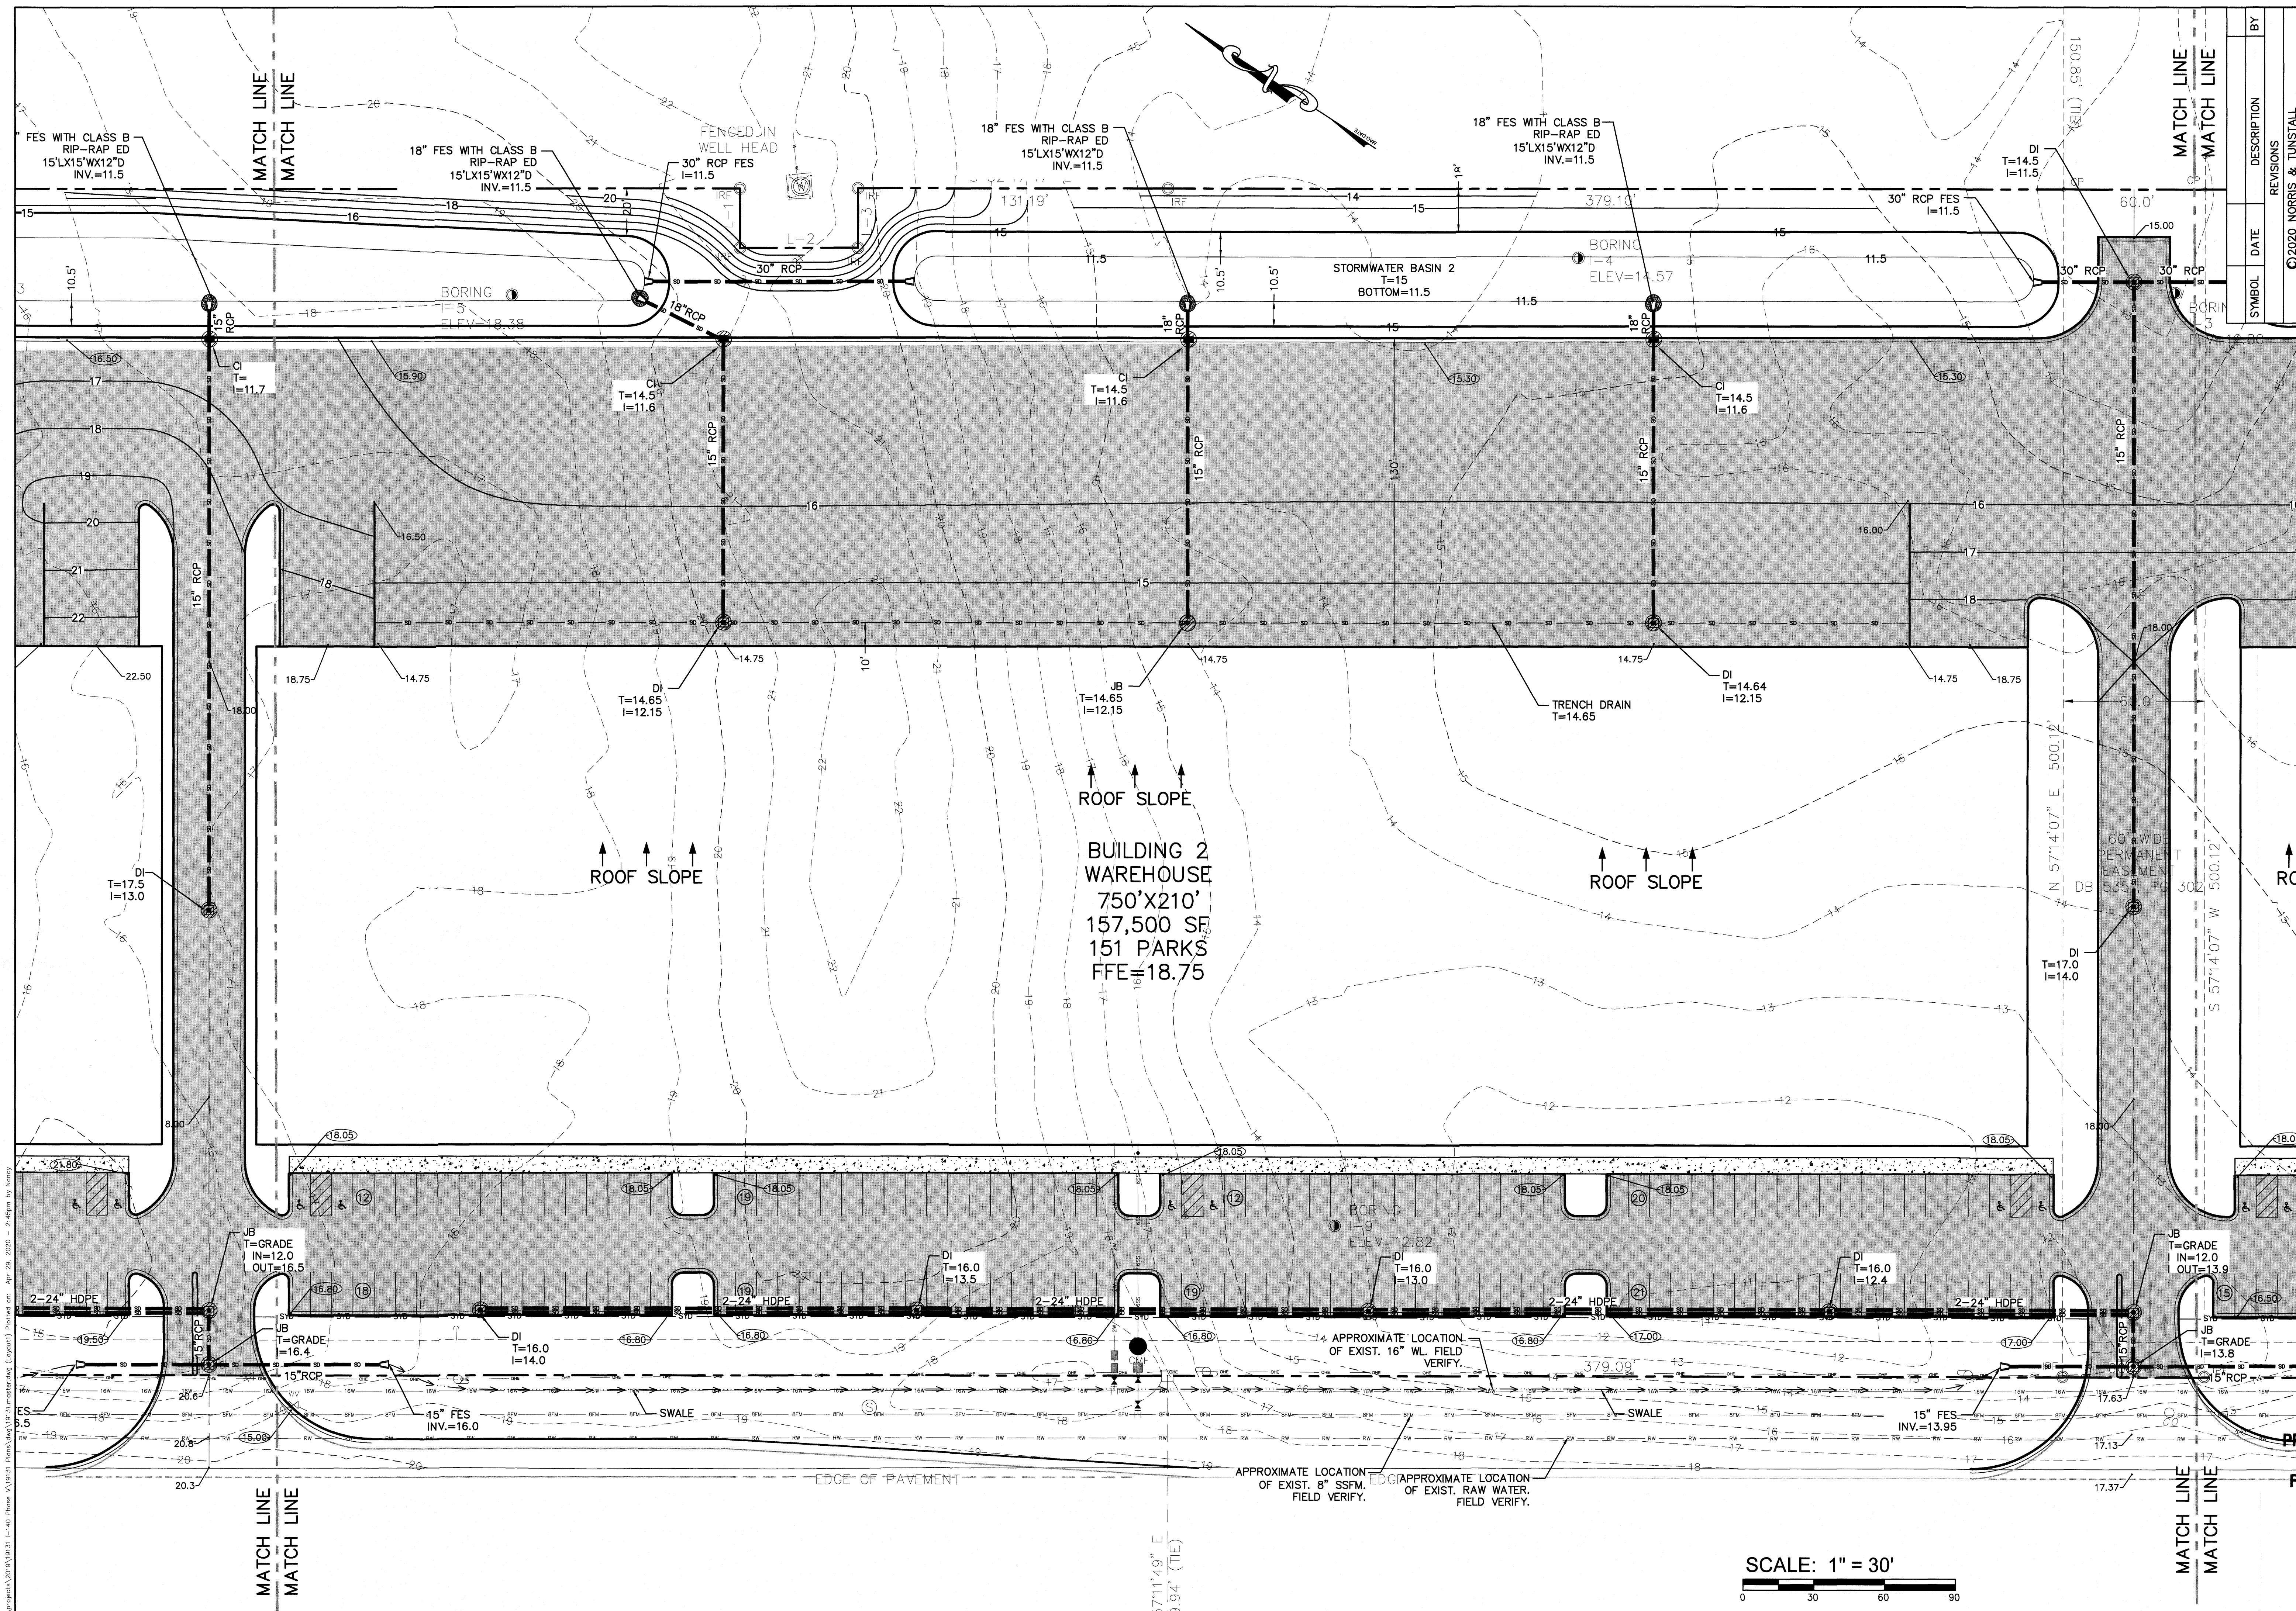

GRADING, DRAINAGE AND EROSION CONTROL PLAN
WILMINGTON TRADE CENTER
4104 US HWY 421 N
WILMINGTON, N. C.

DEVELOPER
MCKINLEY D. DULL, MANAGER
SEAMIST PROPERTIES, LLC.
3807 PEACHTREE AVE., SUITE 200
WILMINGTON, NC 28403
910 395-6036

NORRIS & TUNSTALL
CONSULTING ENGINEERS P.C.

2602 IRON GATE DR., SUITE #102 1429 ASH-LITTLE RIVER RD. NW
WILMINGTON, NC 28412
PHONE (910) 343-9653

19131


DES. JST
CHKD. JPN
DRWN. NKS

DATE 4/29/20

PROGRESS DRAWINGS
DO NOT USE
FOR CONSTRUCTION

C1.1

C:\projects\2019\19131 - 140 Phase 1\19131.mxd 19131.mxd 4/29/20 2:45pm by NTK

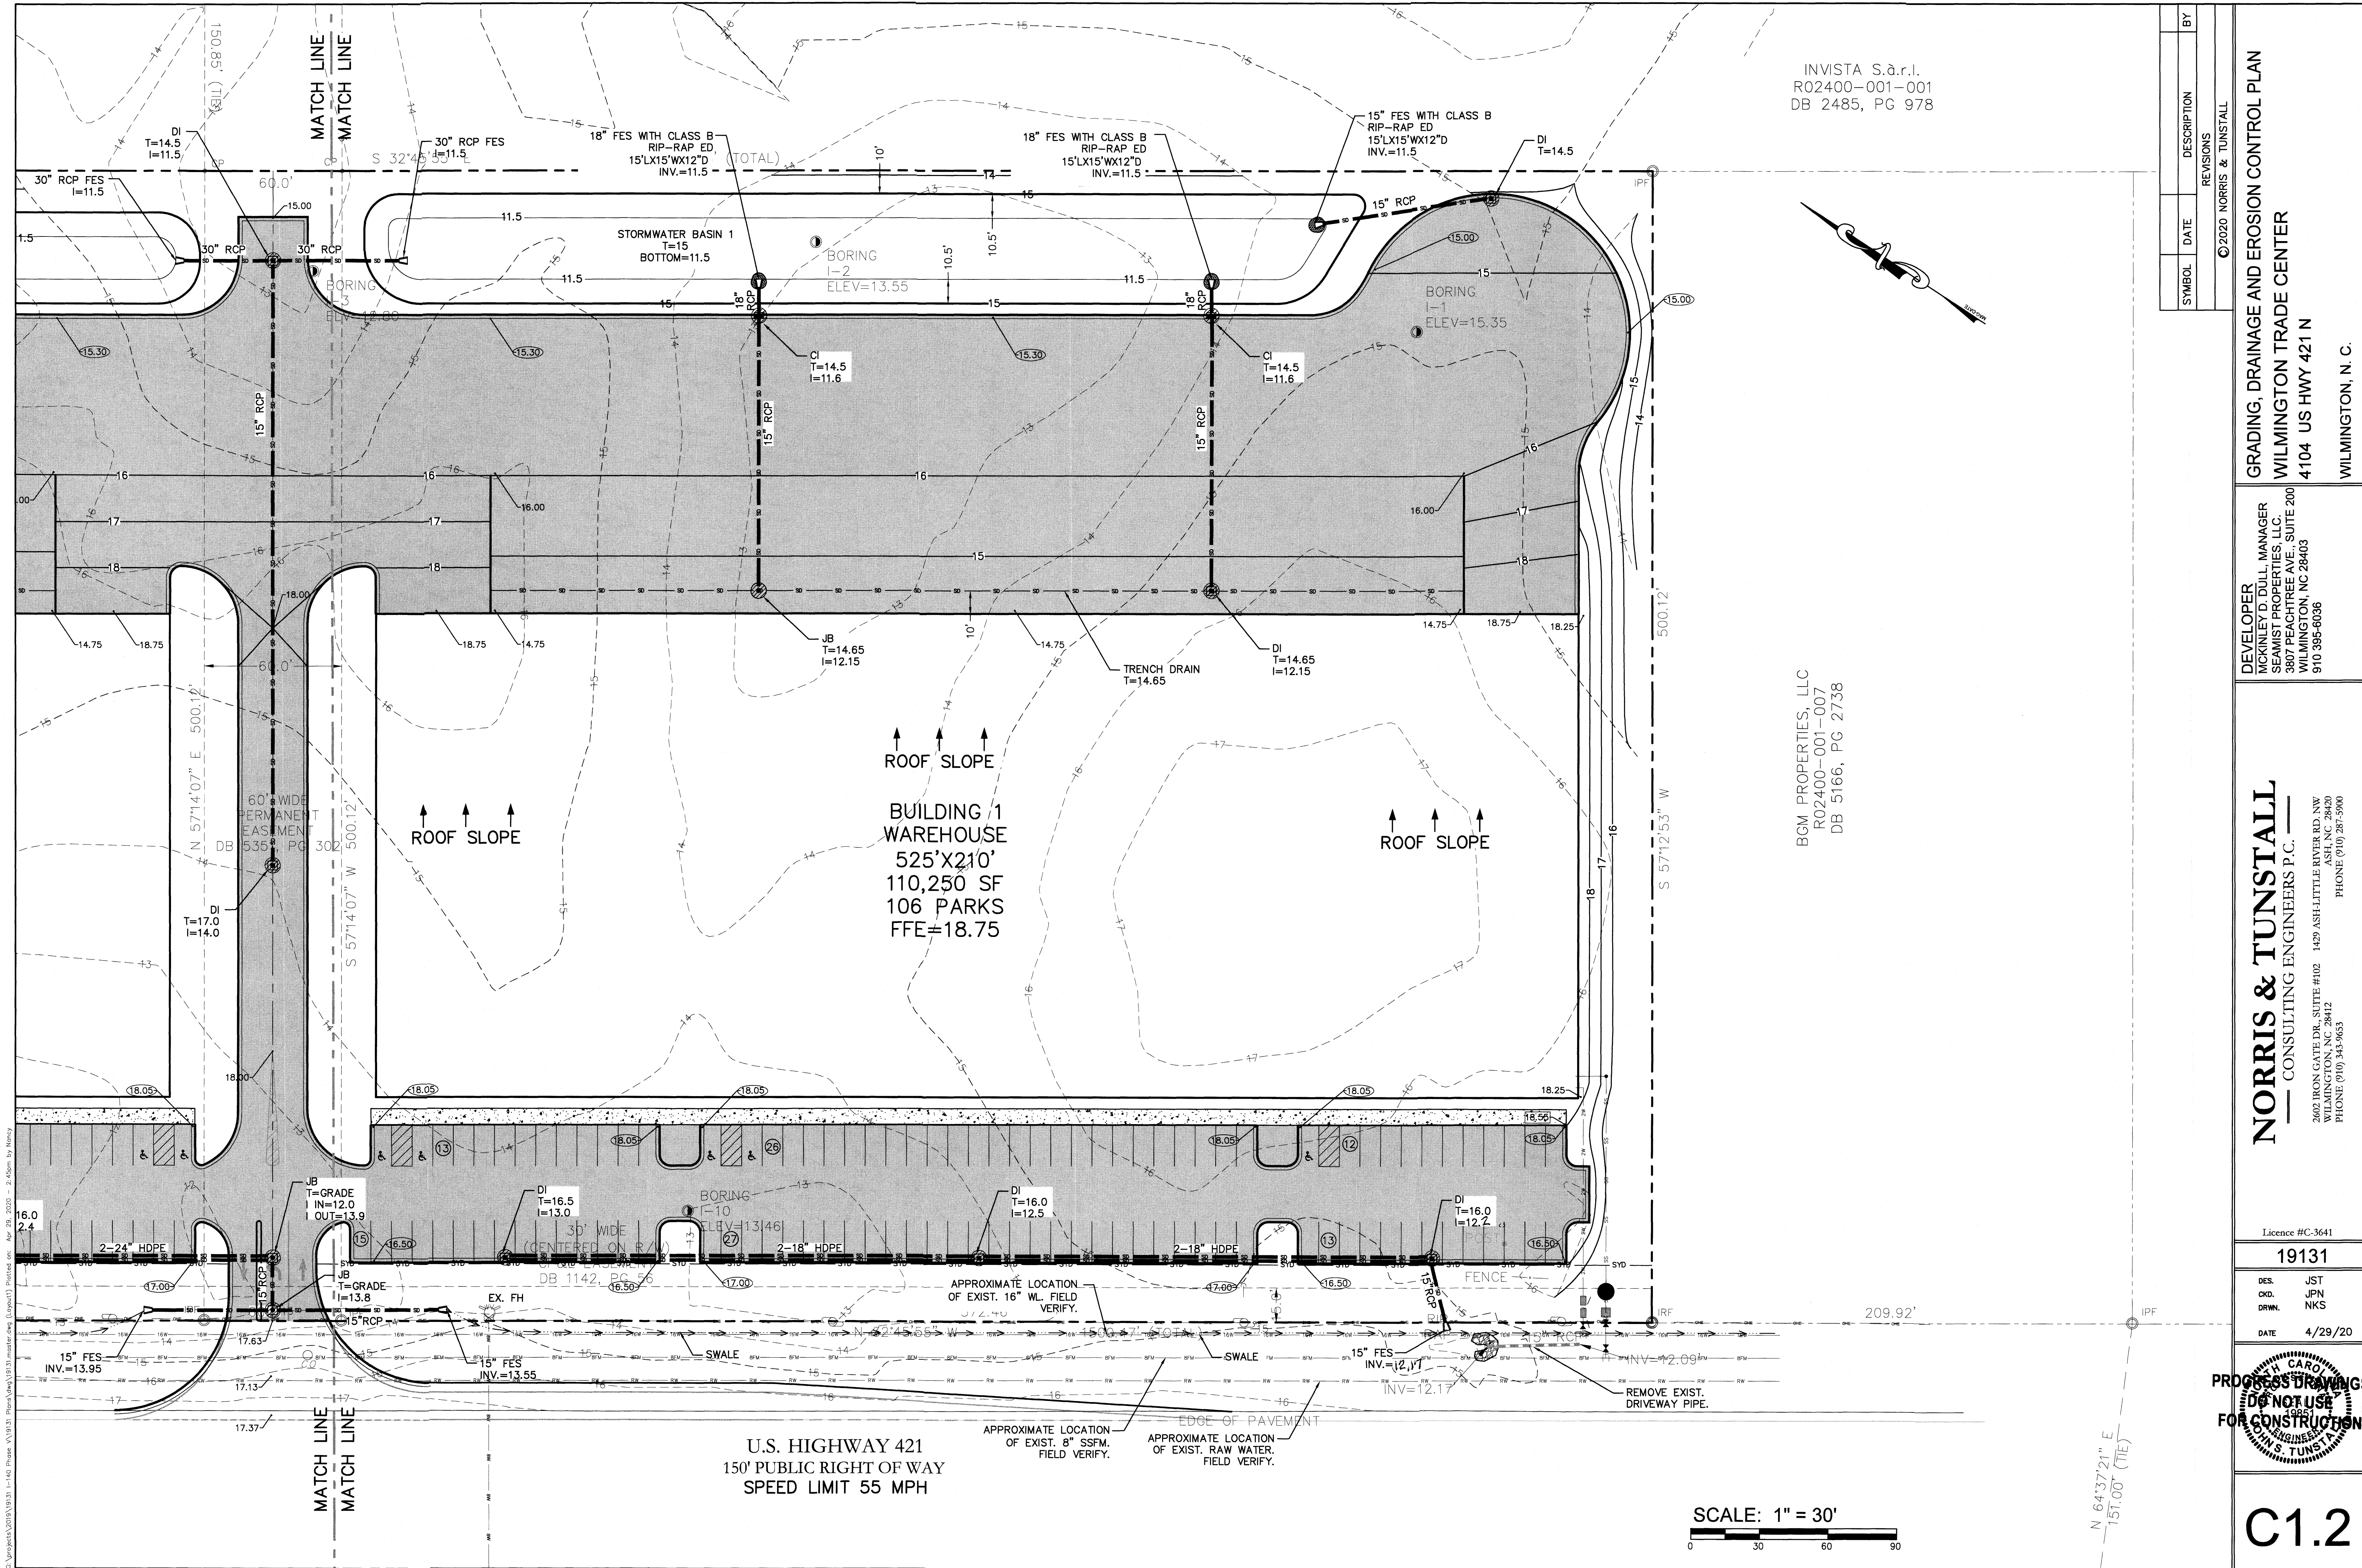

REVISIONS	
SYMBOL	DATE

BY	
SYMBOL	DATE

INVESTA S.d.r.l.
R02400-001-001
DB 2485, PG 978

GRADING, DRAINAGE AND EROSION CONTROL PLAN
WILMINGTON TRADE CENTER
4104 US HWY 421 N
WILMINGTON, N. C.

DEVELOPER
MCKINLEY D. DULL, MANAGER
SEAMIST PROPERTIES, LLC.
3807 PEACHTREE AVE., SUITE 200
WILMINGTON, NC 28403
910 395-6036

NORRIS & TUNSTALL
CONSULTING ENGINEERS P.C.

2602 IRON GATE DR., SUITE #102 1429 ASHLITTLE RIVER RD. NW
WILMINGTON, NC 28412 ASH, NC 28420
PHONE (910) 343-9653 PHONE (910) 287-5900

Licence #C-3641


19131

DES. JST
CKD. JPN
DRWN. NKS

DATE 4/29/20

PROGRESS DRAWINGS
DO NOT USE
FOR CONSTRUCTION

C1.2

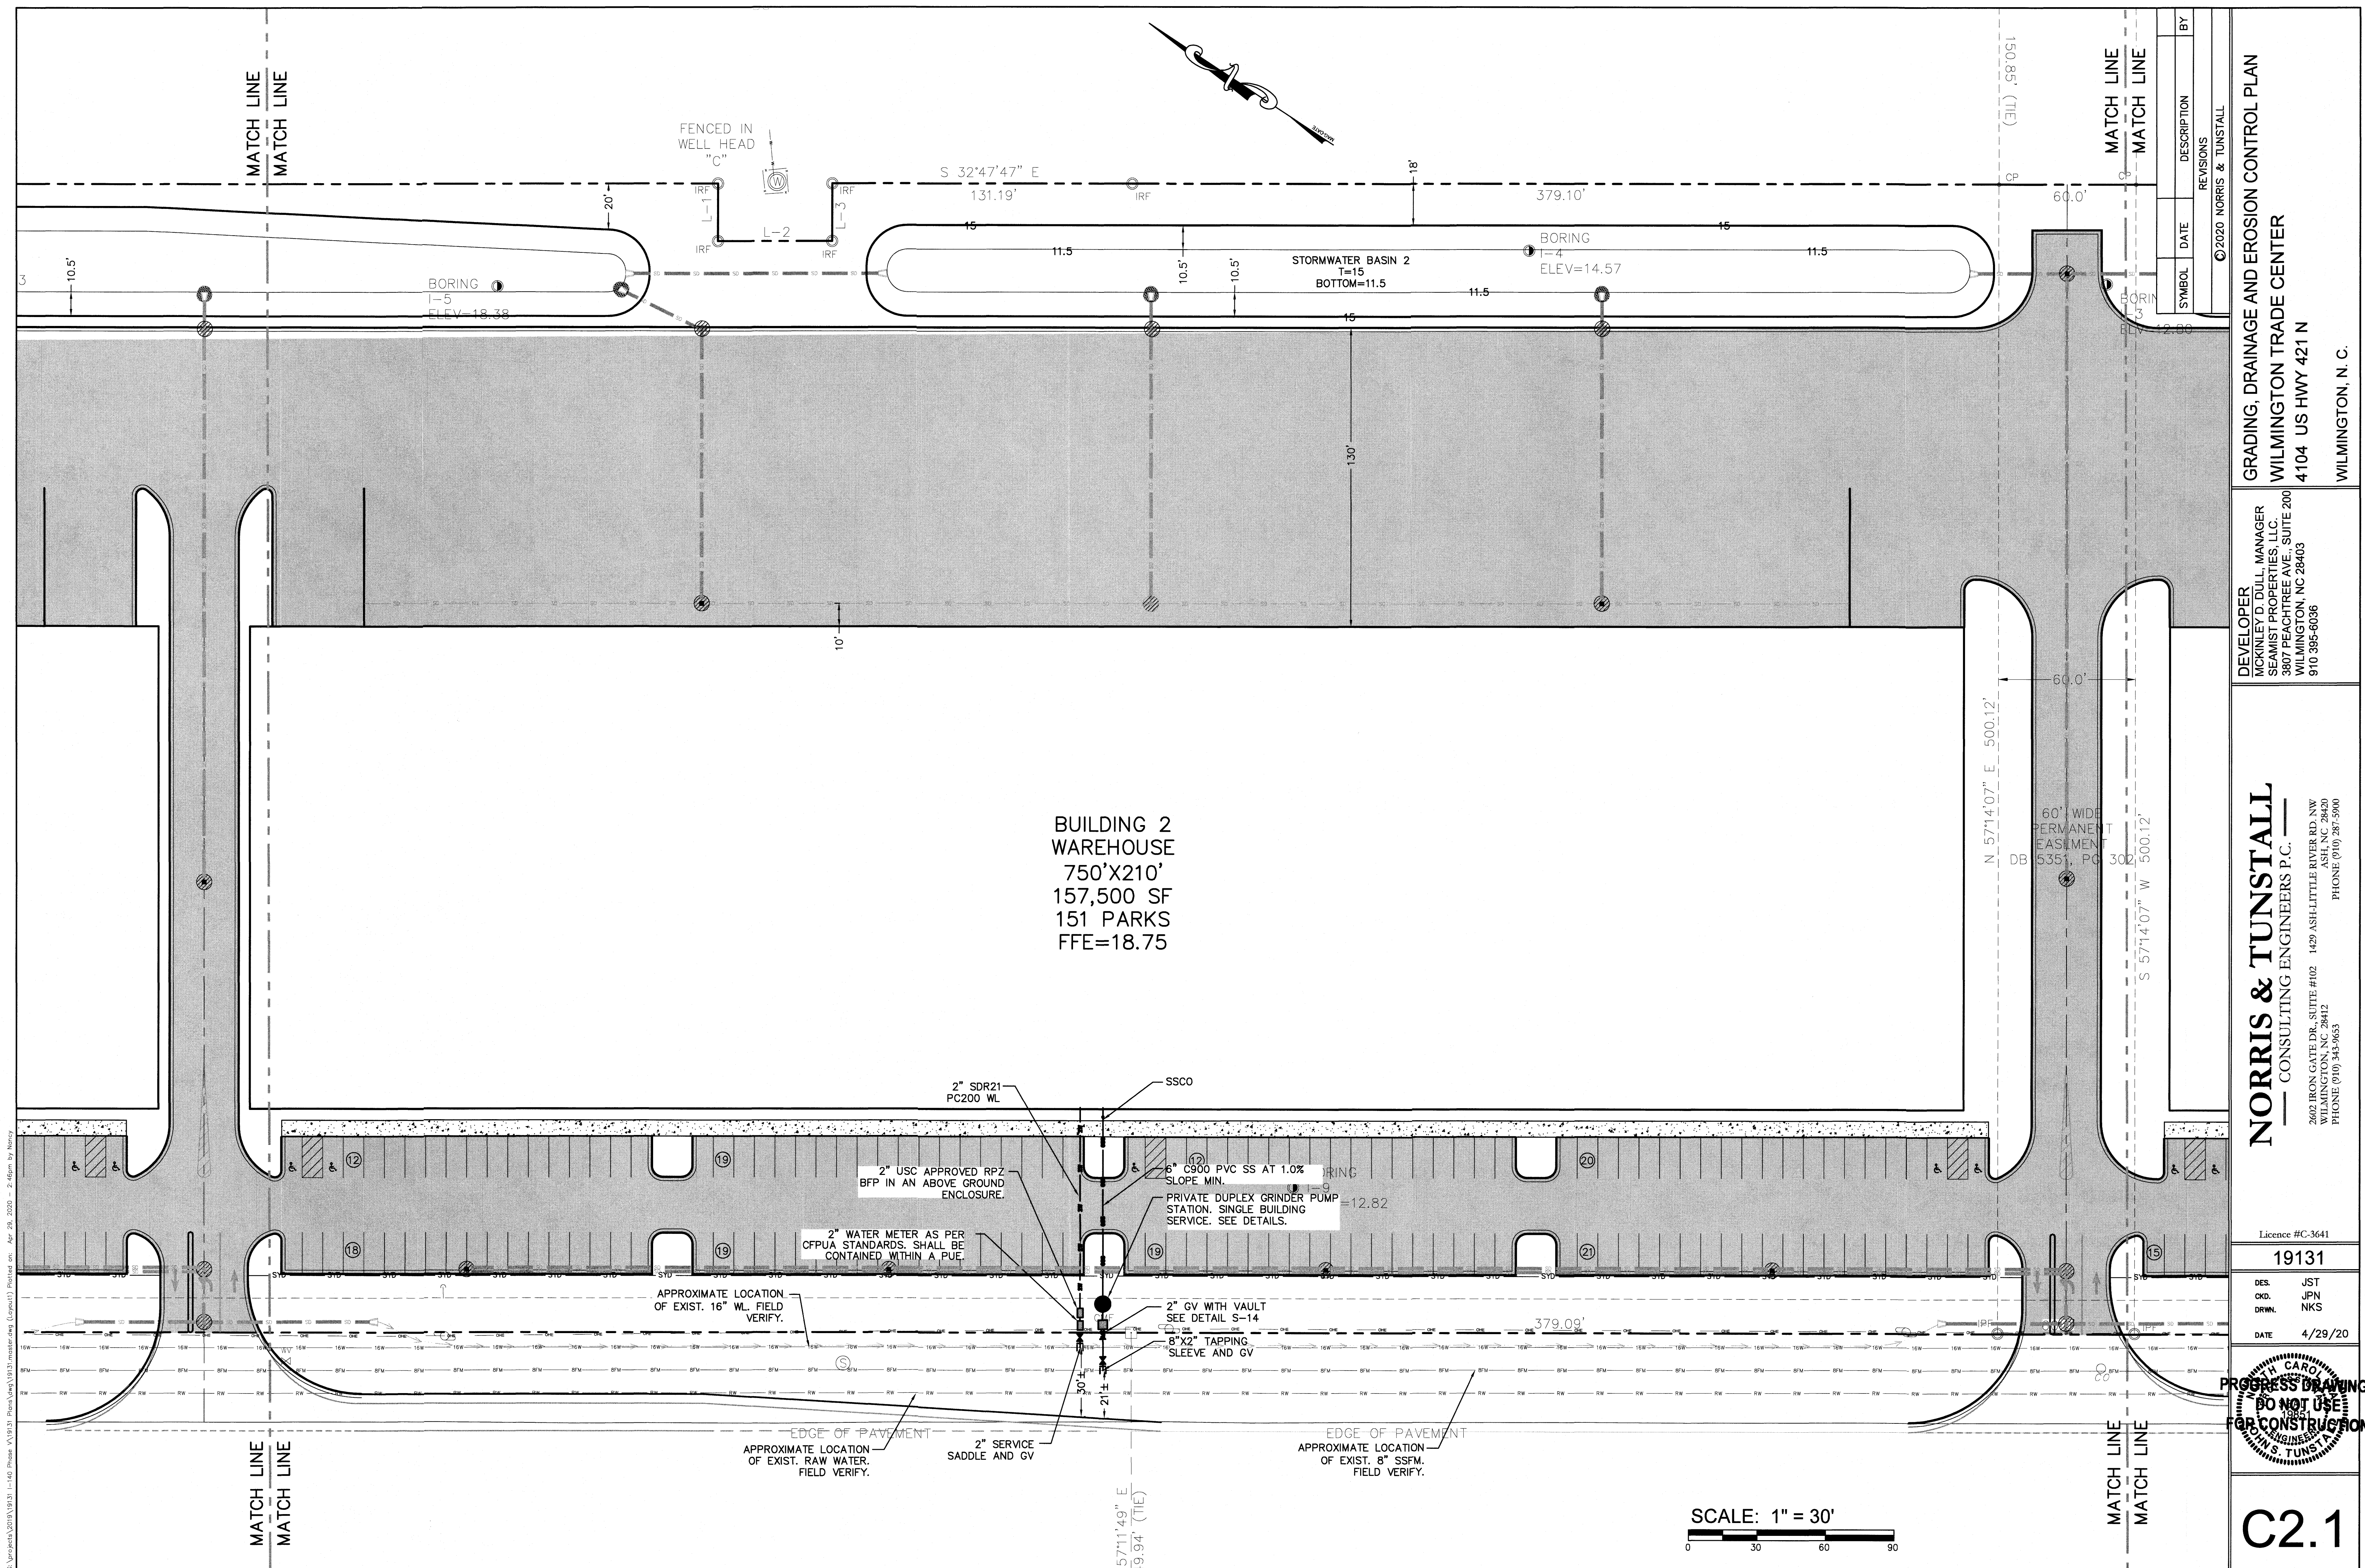

WILMINGTON TRADE CENTER
4104 US HWY 421 N
WILMINGTON, N. C.

DEVELOPER
MCKINLEY D. DULL, MANAGER
SEAMIST PROPERTIES, LLC.
3807 PEACHTREE AVE., SUITE 200
WILMINGTON, NC 28403
910 395-6036

NORRIS & TUNSTALL
— CONSULTING ENGINEERS P.C. —

2602 IRON GATE DR., SUITE #102 1429 ASH-LITTLE RIVER RD. NW
WILLIAMSON, NC 28412 ASH, NC 28420
PHONE (910) 343-9653 PHONE (910) 287-5900

ence #C-3641

9131

ES.	JST
KD.	JPN
RWN.	NKS

DATE 4/29/20

**PROGRESS DRAWINGS
DO NOT USE
FOR CONSTRUCTION**

C2.1

