




REVISIONS		
No./Date	Description	By

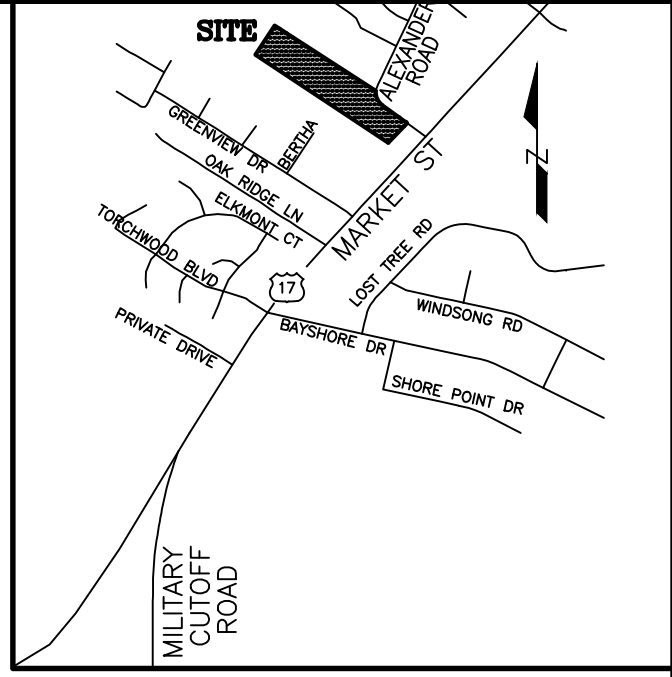

VICINITY MAP  
NTS

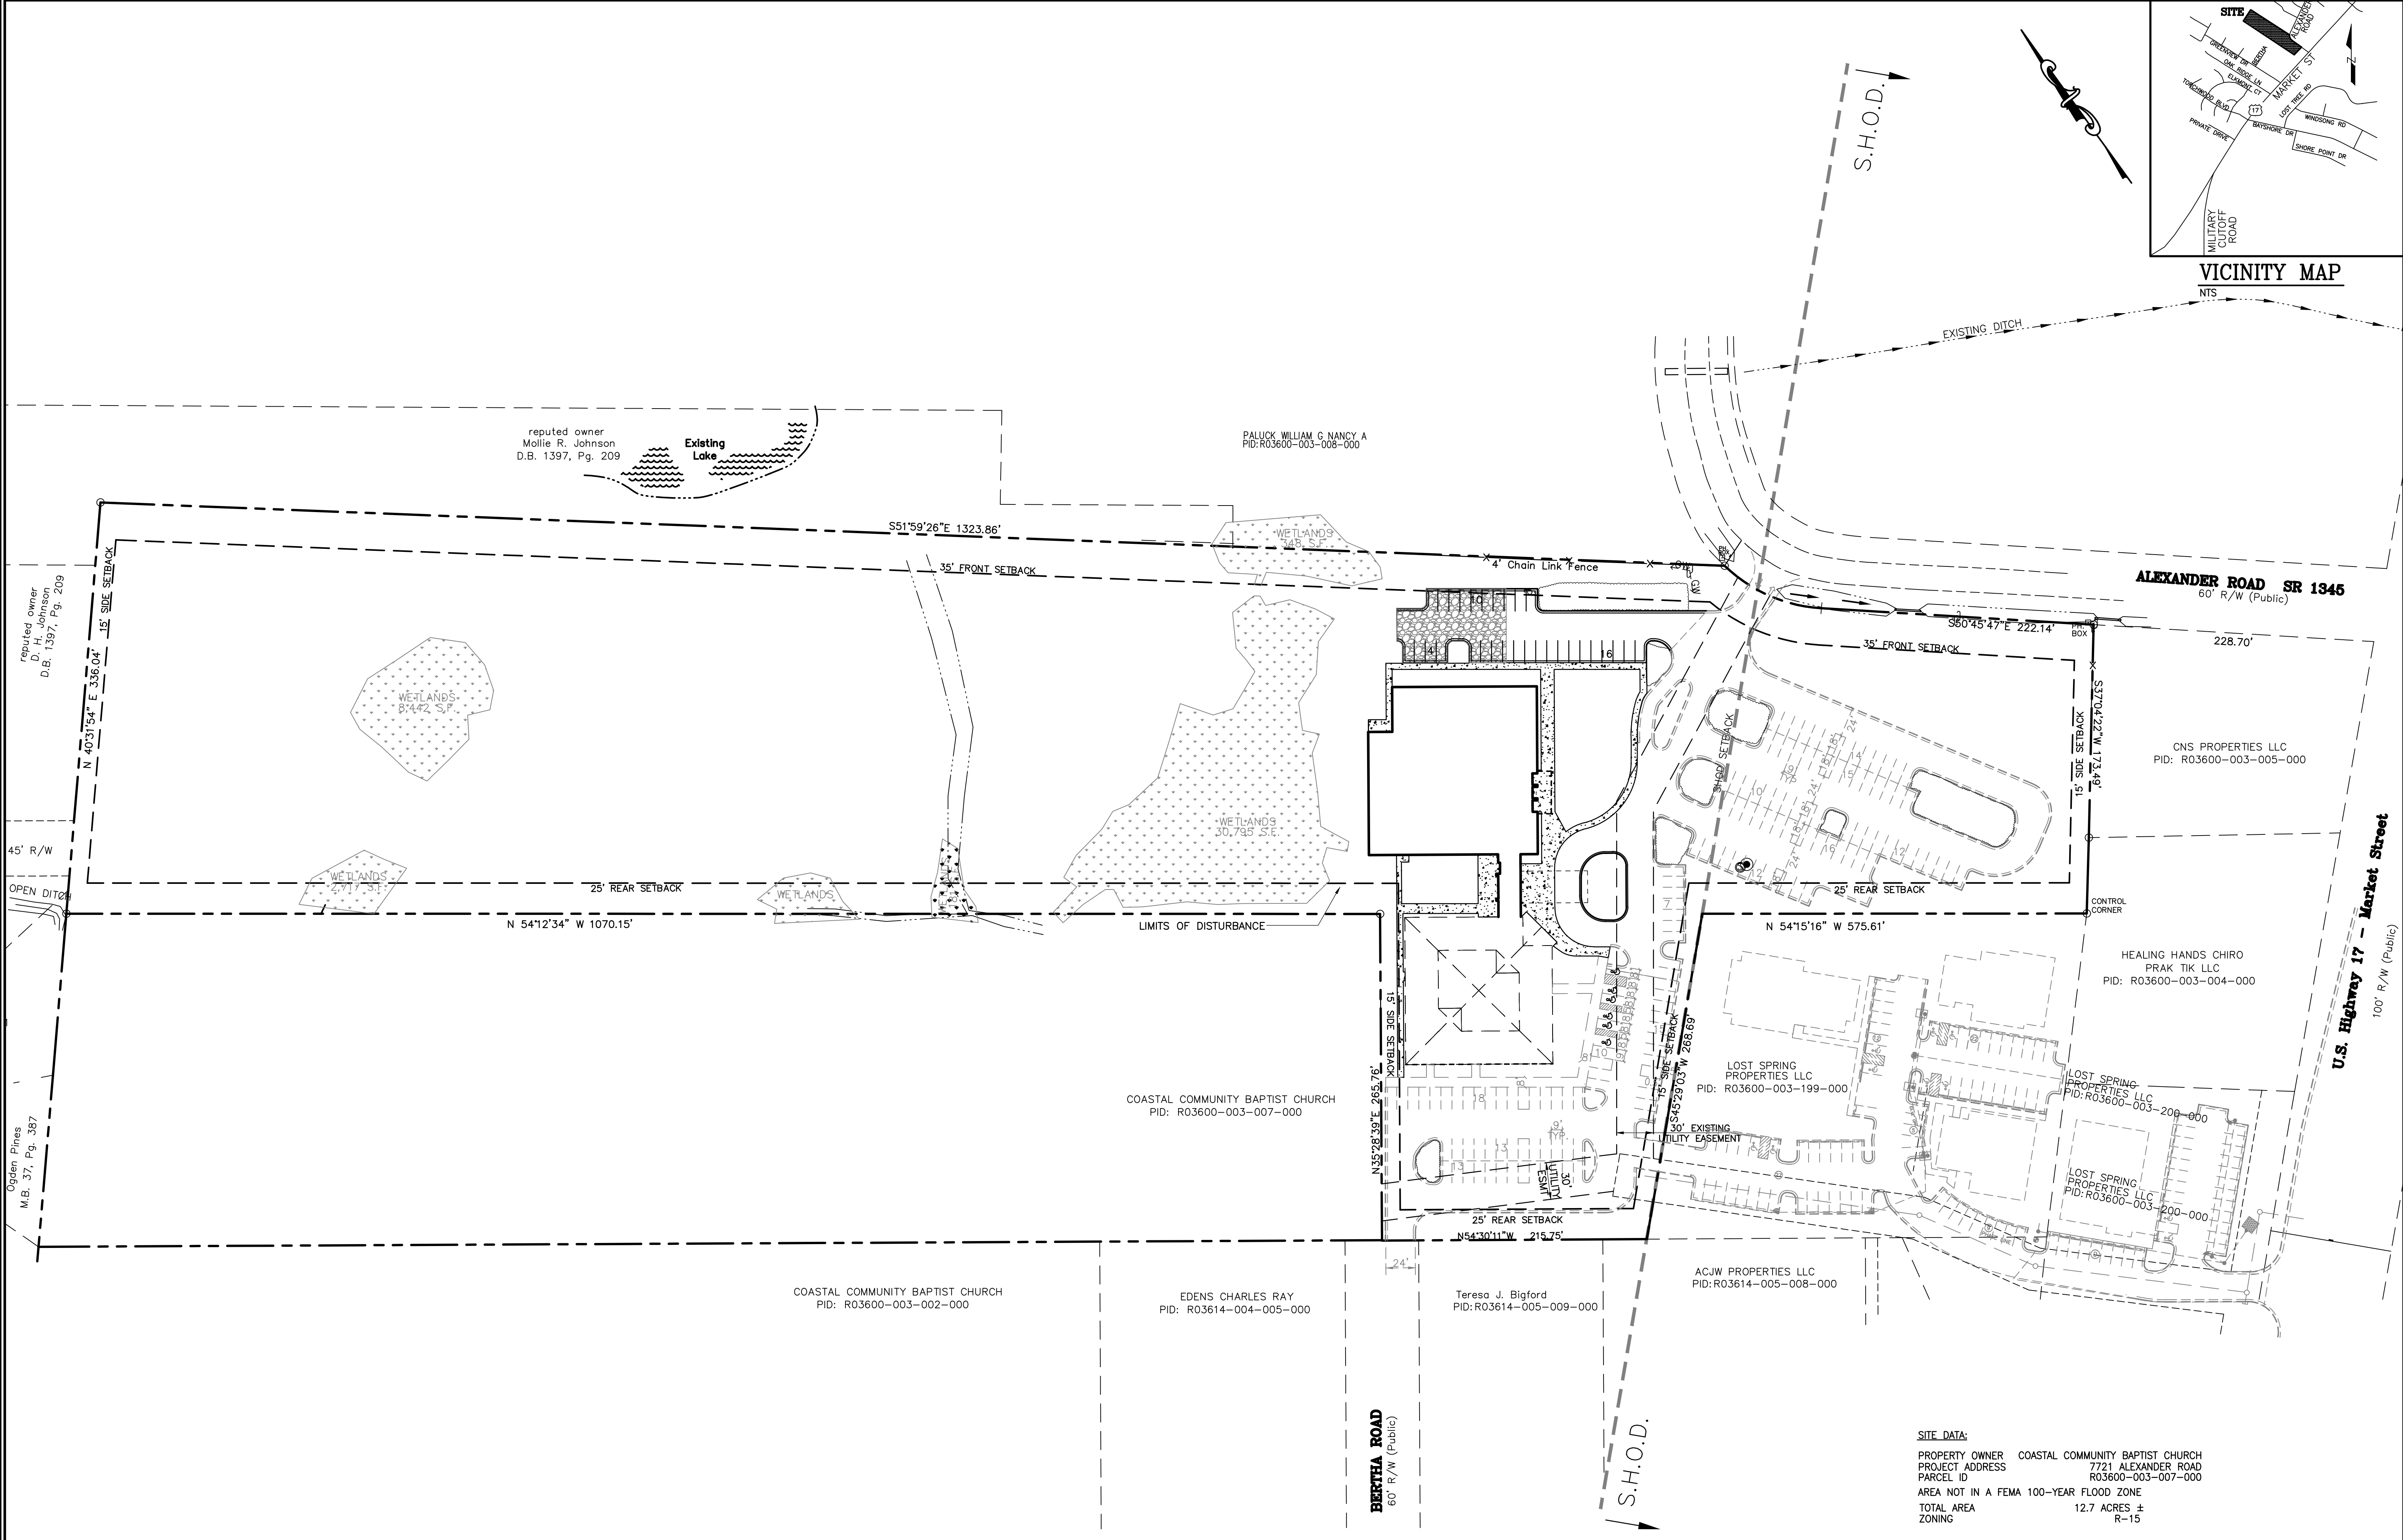

**SITE DATA:**  
 PROPERTY OWNER COASTAL COMMUNITY BAPTIST CHURCH  
 PROJECT ADDRESS 7721 ALEXANDER ROAD  
 PARCEL ID R03600-003-007-000  
 AREA NOT IN A FEMA 100-YEAR FLOOD ZONE  
 TOTAL AREA 12.7 ACRES ±  
 ZONING R-15

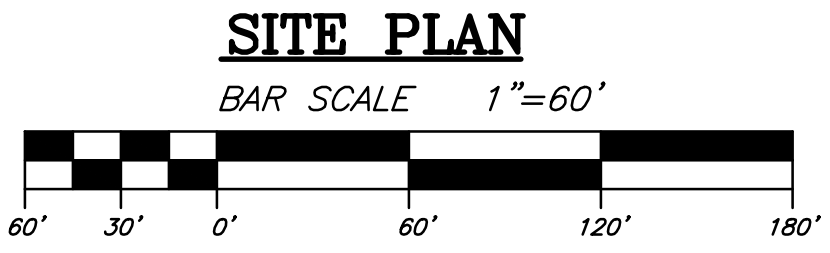


**LEGEND**

	CONCRETE AREA
	WETLANDS

SPECIAL USE PERMIT  
**COASTAL COMMUNITY BAPTIST CHURCH**  
 7721 ALEXANDER ROAD  
 WILMINGTON, NORTH CAROLINA

**TRIPP ENGINEERING, P.C.**  
 419 Chestnut Street  
 Wilmington, North Carolina 28401  
 Phone 910-763-5100  
 Email trippeng@ec.rr.com  
 © 2020 TRIPP ENGINEERING, P.C.

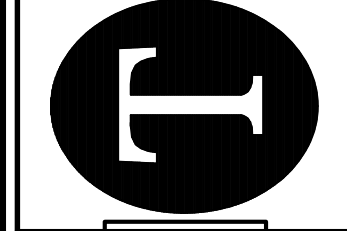

DATE 06-25-20  
 DESIGN PGT  
 DRAWN EJW