



M.L.K. PARKWAY
RIGHT OF WAY VARIES
PROJECT # U-92C

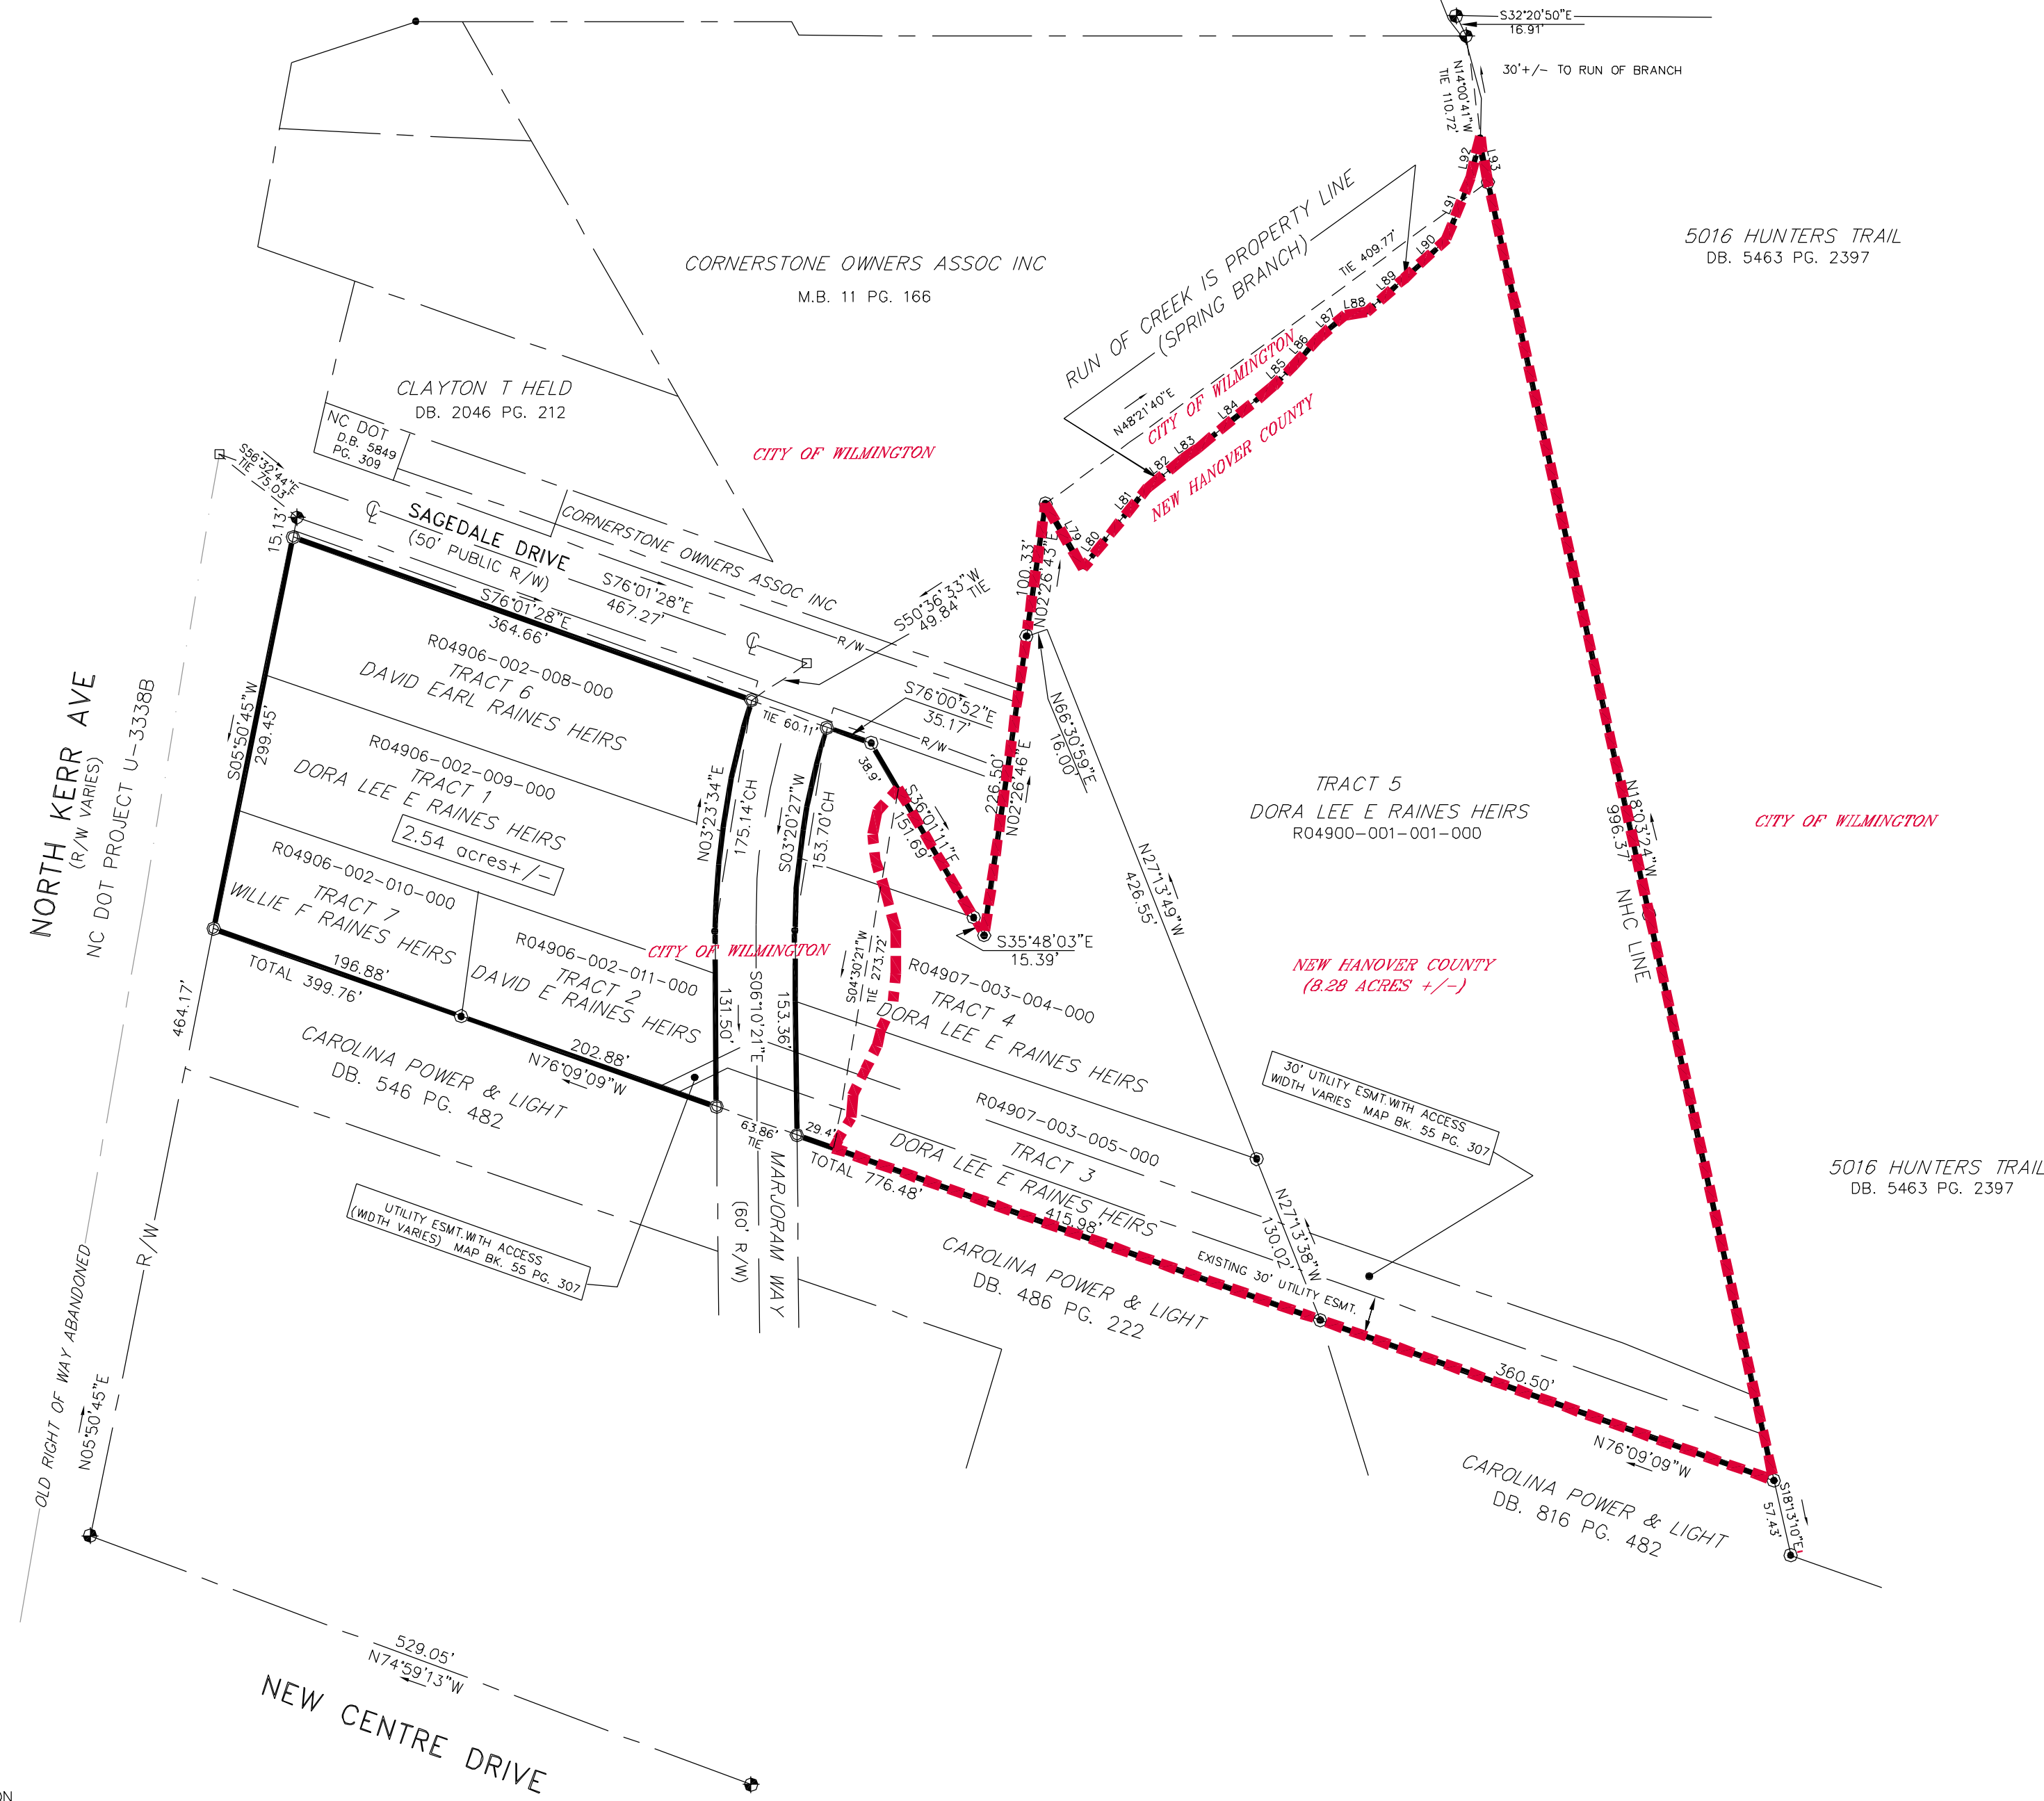


LINE	LENGTH	BEARING
L79	56.09	S35°28'50"E
L80	39.62	N32°21'08"E
L81	37.63	N33°54'26"E
L82	36.19	N45°26'22"E
L83	11.35	S49°03'14"W
L84	74.20	N44°47'32"E
L85	21.10	N39°28'18"E
L86	29.59	S36°41'42"W
L87	25.01	N43°28'19"E
L88	16.51	N76°40'11"E
L89	53.18	N42°21'21"E
L90	27.78	N40°42'25"E
L91	48.78	N15°44'27"E
L92	27.61	S08°03'33"W
L93	30.40	S18°06'15"E

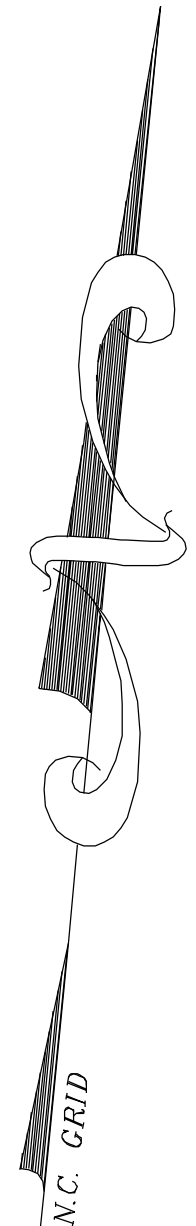

I, STUART Y. BENSON, CERTIFY THAT THIS PLAT WAS DRAWN UNDER MY SUPERVISION FROM AN ACTUAL SURVEY MADE UNDER MY SUPERVISION (DEED DESCRIPTION SHOWN HEREON). THAT THE BOUNDARIES NOT SURVEYED ARE CLEARLY INDICATED AS DRAWN FROM INFORMATION FOUND AS NOTED HEREON. THAT THE RATIO OF PRECISION AS CALCULATED IS 1 : 20,000 +/-; THAT THIS PLAT WAS PREPARED IN ACCORDANCE WITH G.S. 47-30 AS AMENDED. WITNESS MY ORIGINAL SIGNATURE, LICENSE NUMBER AND SEAL, THE 16TH DAY OF DECEMBER, 2020 A.D..

[Signature]
STUART Y. BENSON PROFESSIONAL LAND SURVEYOR NO L-2675
CAPE FEAR SURVEYING, PC
ONE NORTH 6th ST., WILMINGTON, NC 28401
(910) 762-9496 FAX: (910) 762-5949
EMAIL: capefearsurveying@yahoo.com
LICENSE # C-3199

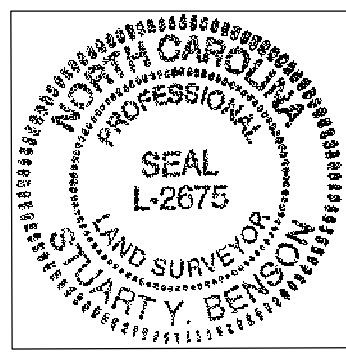

I, STUART Y. BENSON, PROFESSIONAL LAND SURVEYOR CERTIFY THAT THIS SURVEY IS OF AN EXISTING PARCEL OR PARCELS OF LAND AND DOES NOT CREATE A NEW STREET OR CHANGE AN EXISTING STREET.
[Signature]
STUART Y. BENSON PROFESSIONAL LAND SURVEYOR NC L-2675

- LEGEND:
- I.P.S. OR I.R.S. ○ IRON PIPE OR ROD SET
 - E.I.P. OR E.I.R. ● EXISTING IRON PIPE OR ROD
 - C.M. □ CONCRETE MONUMENT
 - C/L ○ CENTER LINE
 - R/W --- RIGHT OF WAY
 - P.K. ▲ P.K. SURVEY NAIL
 - NON-MONUMENTED CORNER
 - ⊕ NC DOT R/W DISK

SURVEY AND EXHIBIT FOR REZONE FOR RAINES HEIRS
11.23 ACRES +/-
WILMINGTON TOWNSHIP & HARNETT TOWNSHIP
NEW HANOVER COUNTY, NORTH CAROLINA
MARCH 28, 2019
MAP BOOK PAGE 132

GRAPHIC SCALE
100 0 50 100 200 400
(IN FEET)
1 inch = 100 ft.